


SECTION	SUBDIVISION	TOWNSHIP	RANGE	CULTIVATED ACREAGE	DESCRIPTION OF CULTURE	DATE FIRST CULTURE
20	LOT 1	20 N.	53 E.	40.79 Acs.	Grain	
20	LOT 2	20 N.	53 E.	40.82 Acs.	Grain	
20	LOT 7	20 N.	53 E.	40.99 Acs.	Grain	
20	LOT 8	20 N.	53 E.	40.97 Acs.	Grain	
Total Acreage =				163.57 Acs.		

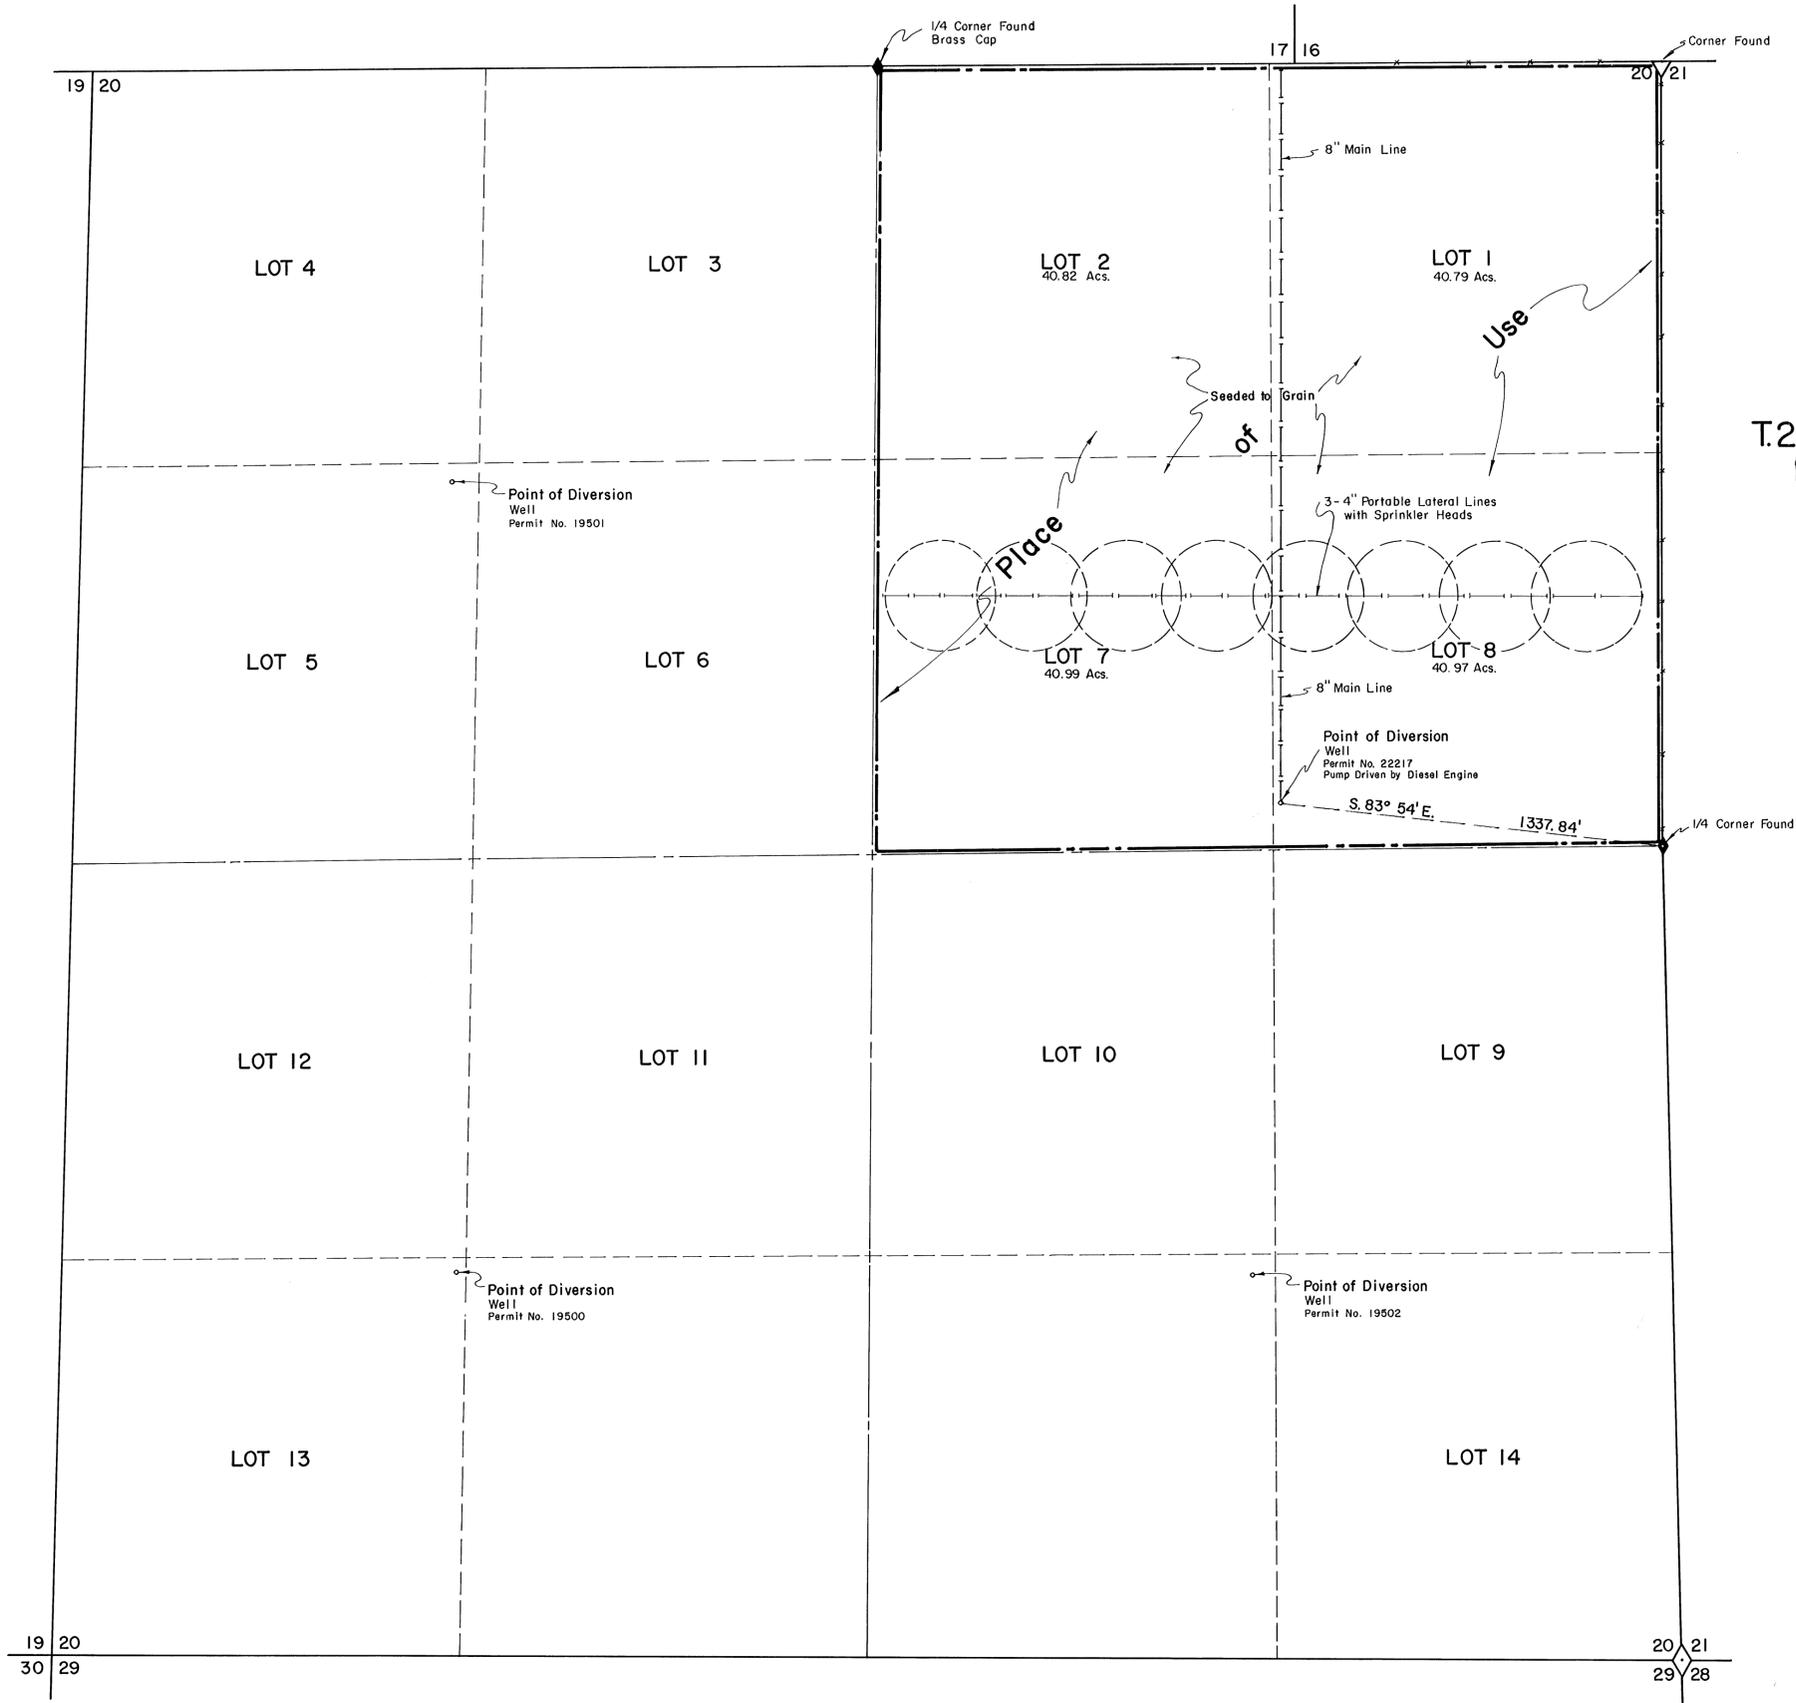


 T.20 N., R.53 E.,
 M.D.B.&M.



State of Nevada } s.s.
 County of Elko }

I, Mark Chilton, being first duly sworn, depose and say that this map, consisting of one sheet has been correctly drawn to the designated scale from field notes of a survey made under my supervision and direction, on the 23rd day of October, 1970; that it truly and correctly represents the proposed location and extent of the works used to divert water from an UNDERGROUND SOURCE, in EUREKA COUNTY, by RON SMITH for Irrigation & Domestic purposes under Application No. 22217. That the point of diversion, the location, size of the diverting channel, location and description of all measuring devices, the location and extent of lands owned or controlled by the applicant upon which water applied for under Application No. 22217 is used, together with the area and kind of culture in each 40-acre subdivision, and the location and names of all other works or streams which are crossed by or connected with said works are fully and correctly designated thereon.



Mark Chilton
 State Water Rights Surveyor No. 278

Subscribed and sworn to before me this 30th day of October, 1970.
 Notary Public in and for Elko County, Nevada.

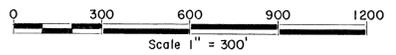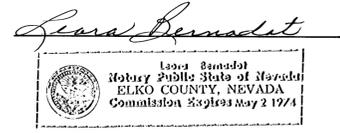

MAP

TO ACCOMPANY PROOF OF BENEFICIAL USE
 UNDER APPLICATION NO. 22217

FOR IRRIGATION & DOMESTIC PURPOSES

BY **RON SMITH**

FROM AN **UNDERGROUND SOURCE**

C HILTON ENGINEERING W70032 0
 421 COURT STREET ELKO, NEVADA

CERTIFICATE NO. 7576 ISSUED 5-71

FILED
 NOV 2 1970
 STATE ENGINEER'S OFFICE

NO.	BY	DATE	DESCRIPTION	CHEK'D	APP'D
REVISIONS					
DRAWN BY D. L. J.			APPROVED BY M. C.		
JOB NO. 263-001			DATE Oct., 1970		

82904 22217