


T.10N.,R.62E., M.D.B. & M.

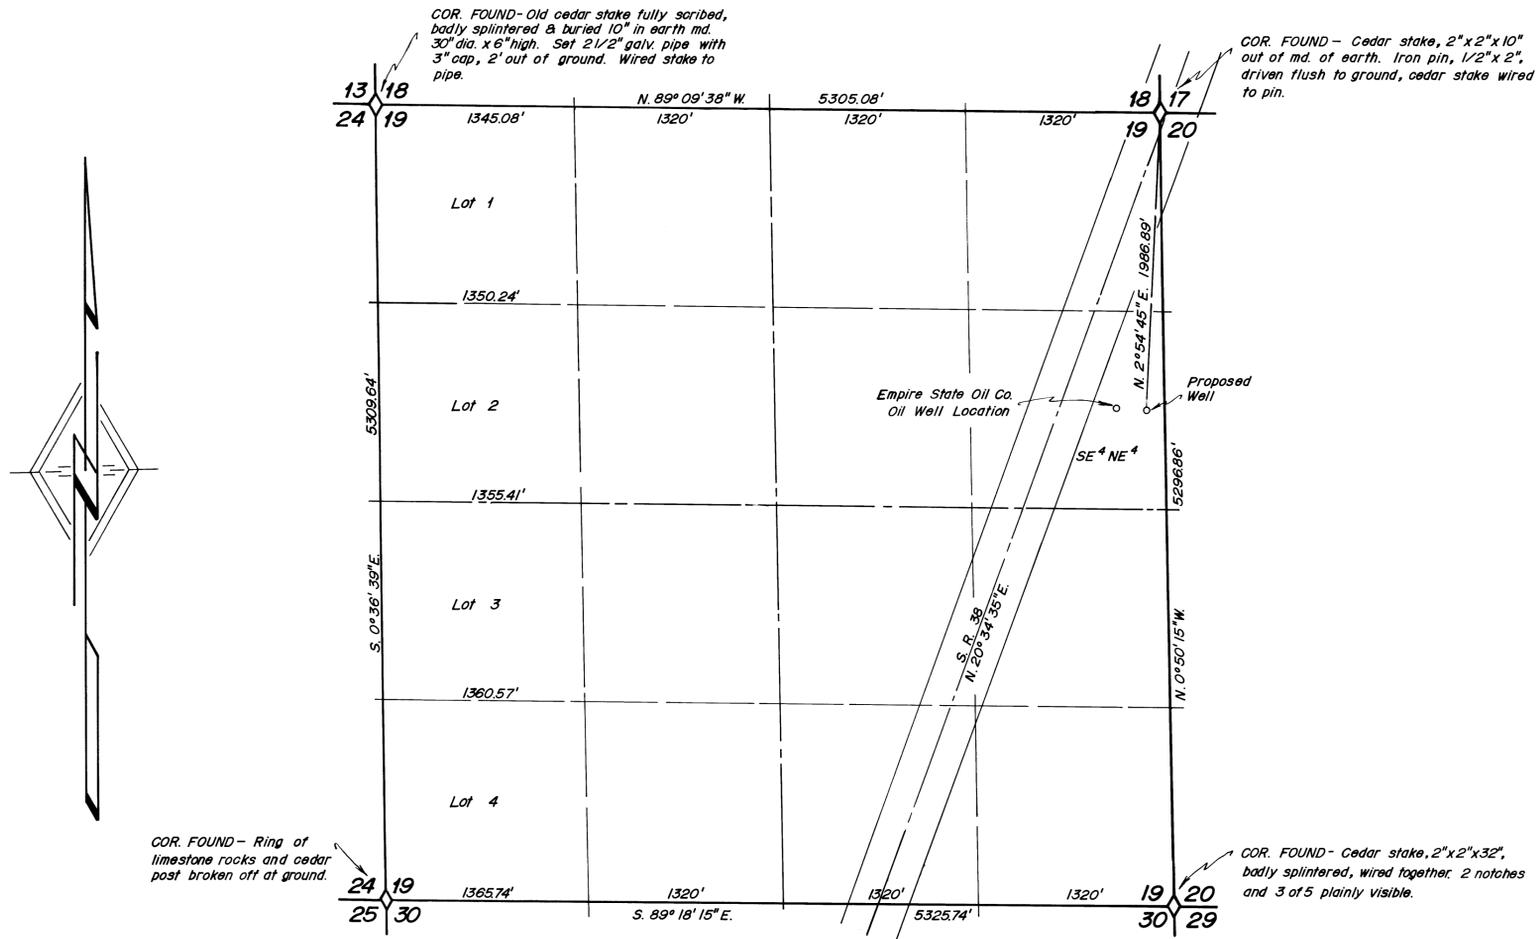


STATE OF NEVADA }
County of White Pine } ss.

I, Robert W. Millard, being first duly sworn, depose and say that this map, consisting of one sheet, has been correctly drawn to the designated scale from field notes of a survey made under my supervision and direction between the 11th and 12th days of August, 1964; that it truly and correctly represents the proposed location and extent of the works used to divert water from Underground Sources in White Pine County, by
EMPIRE STATE OIL COMPANY
for industrial purposes. That the proposed point of diversion, the approximate location and size of the diverting channel, all reservoirs or basins, the location and names of all other works which will cross or connect with the proposed works, are truly and correctly designated thereon.

[Signature]
State Water Right Surveyor

Subscribed and sworn to before me this 2nd day of September, 1964.
[Signature]
Notary Public in and for White Pine County, Nevada
My commission expires January 24, 1968.

NOTE:
All bearings from true meridians as determined by direct solar observation.

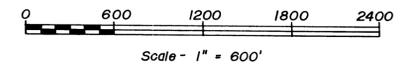

78897 CERTIFICATE NO. 19883 ISSUED 12-9-2015

STATE ENGINEER
1964 SEP 8 AM 10 18

FILED
Sept. 8, 1964
STATE ENGINEER'S OFFICE

MAP TO ACCOMPANY APPLICATION
TO APPROPRIATE WATER
FOR INDUSTRIAL & DOMESTIC
BY EMPIRE STATE OIL COMPANY
FROM UNDERGROUND SOURCES
REGISTERED ENGINEERS F. W. MILLARD & SON LAND SURVEYORS
ELY & ELKO, NEVADA 8/28/64

78897 22218