



STATE OF NEVADA }
 County of White Pine }

I, Robert W. Millard, being first duly sworn, depose and say that this map, consisting of one sheet, has been correctly drawn to the designated scale from field notes of a survey made under my supervision and direction between the 20th day of Feb. and the 12th day of March, 1963, that it truly and correctly represents the proposed location and extent of the works used to divert water from Underground Sources in White Pine County by Oscar L. Floyd

for irrigation purposes. That the proposed point of diversion, the approximate location and size of the diverting channel, all reservoirs or basins, the location and names of all other works which will cross or connect with the proposed works, and the boundary of all lands, showing by 40-acre subdivisions the areas proposed to be irrigated, are fully and correctly designated thereon.

Robert W. Millard
 State Water Right Surveyor

Subscribed and sworn to before me this 11th day of January, 1965
Maryann D. Minton
 Notary Public in and for White Pine County, Nevada
 My commission expires

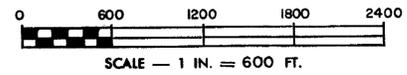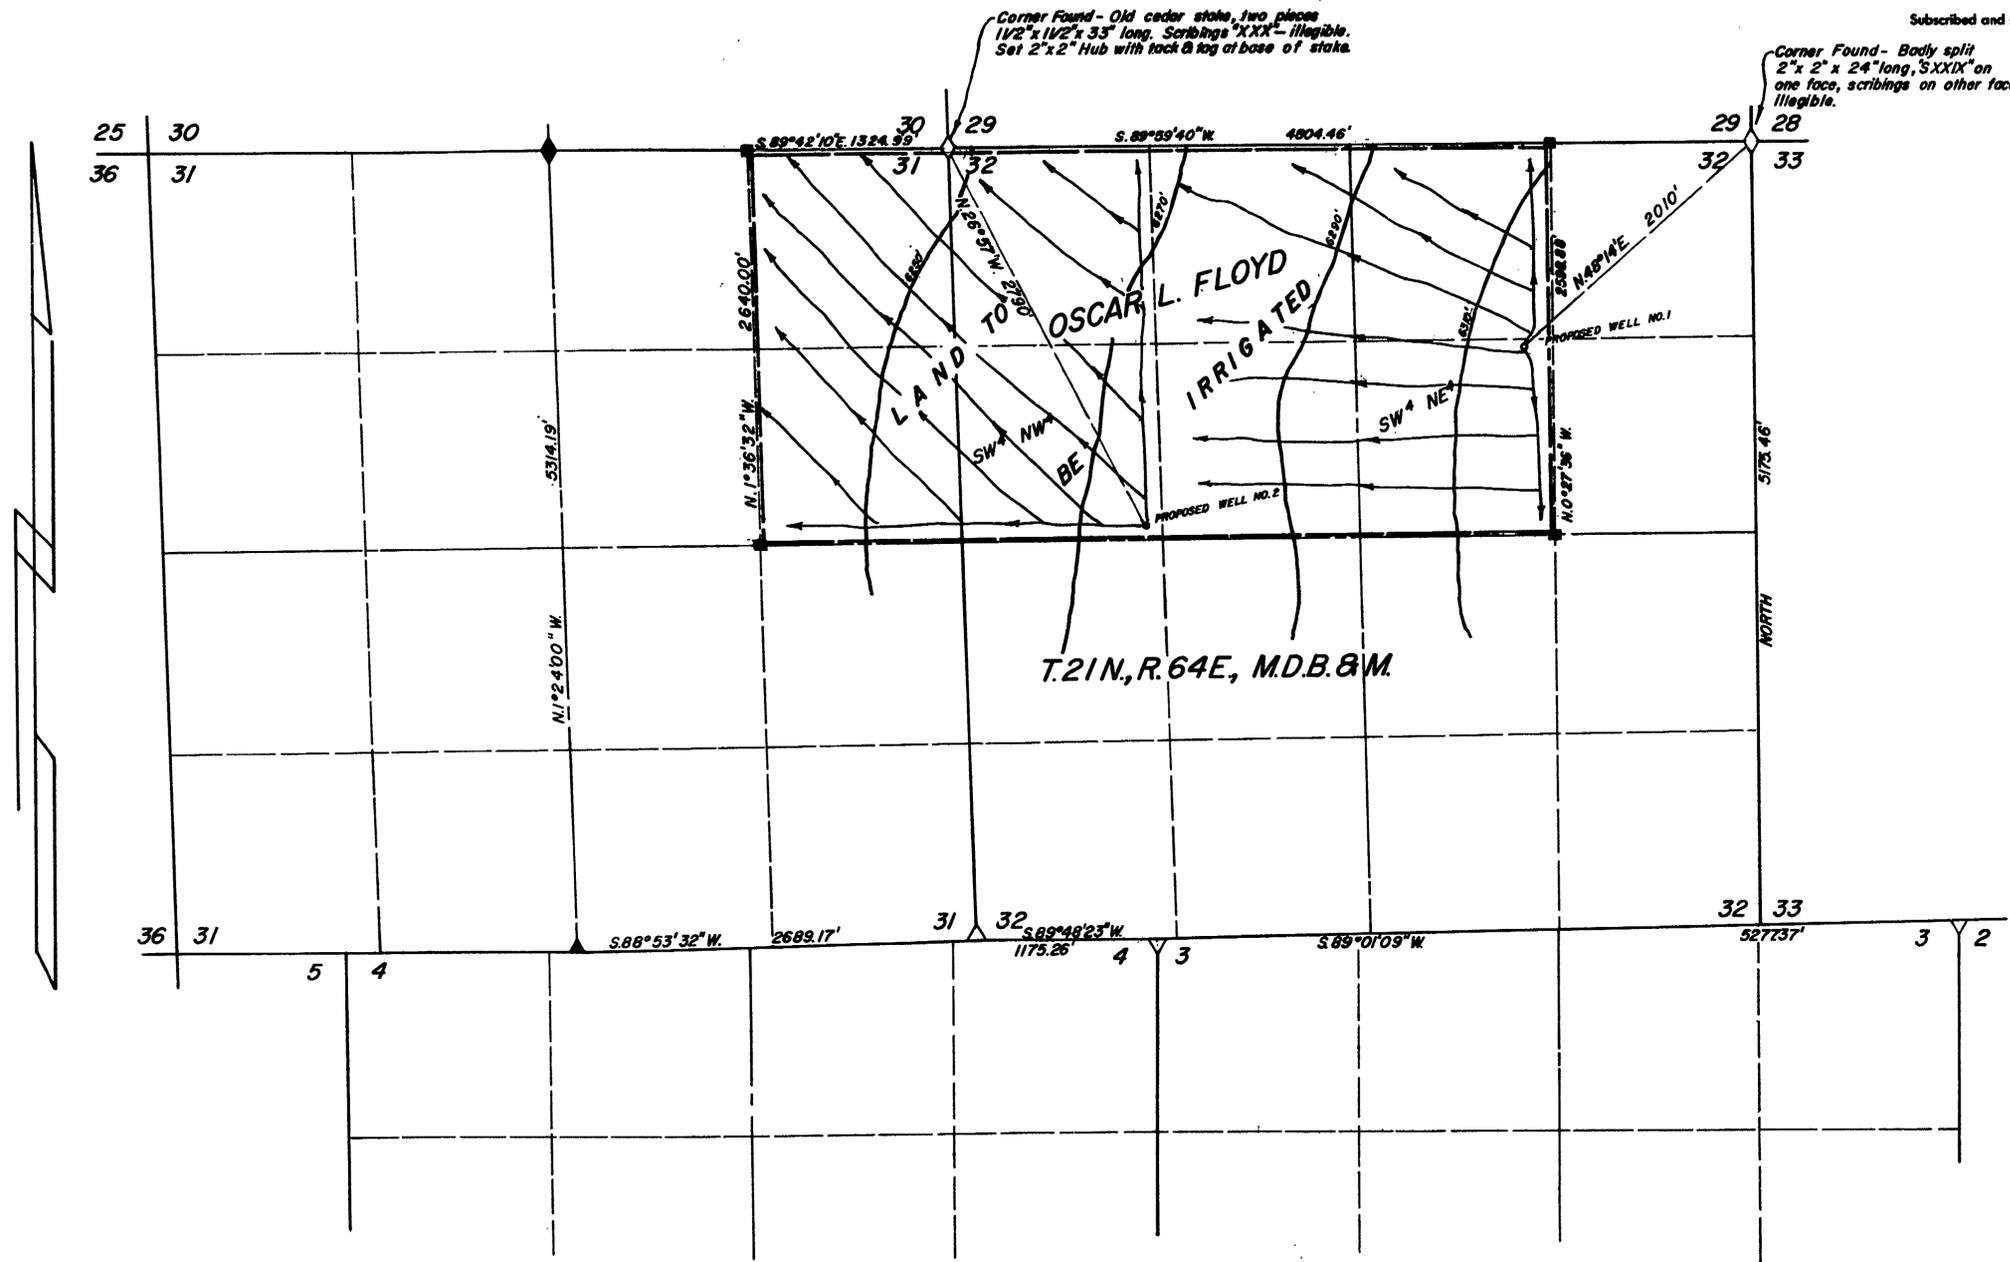

LEGENDED:
 ■ — Set 4"x4" Post by F.W.M.&S.

Note - All elevations are approximate.

OFFICE
 STATE ENGINEER
 1965 JAN 13 AM 11 30

FILED
 Jan 13, 1965
 STATE ENGINEER'S OFFICE

**MAP TO ACCOMPANY APPLICATION
 TO APPROPRIATE WATER
 FOR IRRIGATION & DOMESTIC
 BY OSCAR L. FLOYD
 FROM UNDERGROUND SOURCES
 SURVEYED BY F. W. MILLARD & SON
 3723/63 ELY, NEVADA**

22385 22385