

STATE OF NEVADA SS
 COUNTY OF ORMSBY

I, WILLIAM A. REINKEN, being first duly sworn, depose and say that this map, consisting of 2 sheets, numbered from 1 to 2, inclusive, has been correctly drawn to the designated scale from field notes of a survey made by me on the 28th day of April, 1965; that it truly and correctly represents the proposed location and extent of the works used to divert water from Horse Creek, Sagehen Creek and 2 underground sources in Dixie Valley, Churchill County, Nevada, by RODNEY J. REYNOLDS for irrigation and domestic purposes. The proposed points of diversion, the approximate location and size of the diverting channels and pipes, all reservoirs or basins, the location and names of all other works which will cross or connect with the proposed works, and the boundary of all lands, showing by 40-acre subdivisions the areas proposed to be irrigated, are fully and correctly designated thereon

William A. Reinken
 State Water Right Surveyor


Subscribed and sworn to before me this 18th day of May, 1965.

My commission expires August 17, 1966.
 Notary Public in and for Ormsby County, Nevada
Wm. J. Clayton

- Note:
1. This portion of T.20N., R.34E., M.D.B.&M. now being sectionalized.
 2. Place of use consists of four Desert Land Entries - A, B, C, & D.
 - A. W 1/2 of the E 1/2 and the E 1/2 of the W 1/2 of Section 23. (320 acres)
 - B. W 1/2 of the W 1/2 of Section 23 and the E 1/2 of the E 1/2 of Section 22. (320 acres)
 - C. W 1/2 of the E 1/2 and the E 1/2 of the W 1/2 of Section 14. (320 acres)
 - D. W 1/2 of the W 1/2 of Section 14 and the E 1/2 of the E 1/2 of Section 15. (320 acres)
- All in T.20N., R.34E., M.D.B.&M.

UNSURVEYED

UNSURVEYED

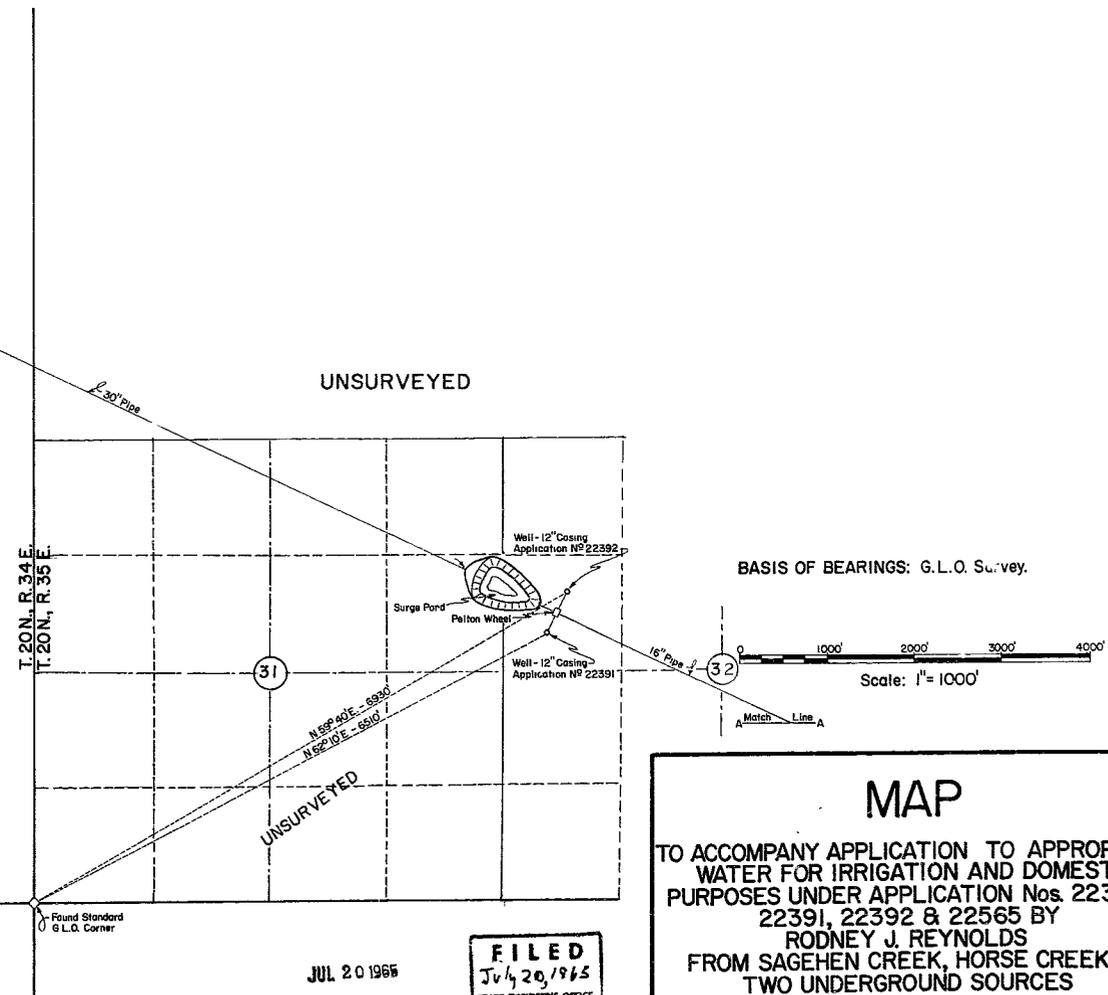

FILED
 JUL 20 1965
 STATE ENGINEER'S OFFICE

MAP
 TO ACCOMPANY APPLICATION TO APPROPRIATE WATER FOR IRRIGATION AND DOMESTIC PURPOSES UNDER APPLICATION Nos. 22390, 22391, 22392 & 22565 BY
 RODNEY J. REYNOLDS
 FROM SAGEHEN CREEK, HORSE CREEK & TWO UNDERGROUND SOURCES


22565 22391 22390

A Match Line -A



16" Pipe

T. 19 N., R. 35 E.
T. 19 N., R. 36 E.

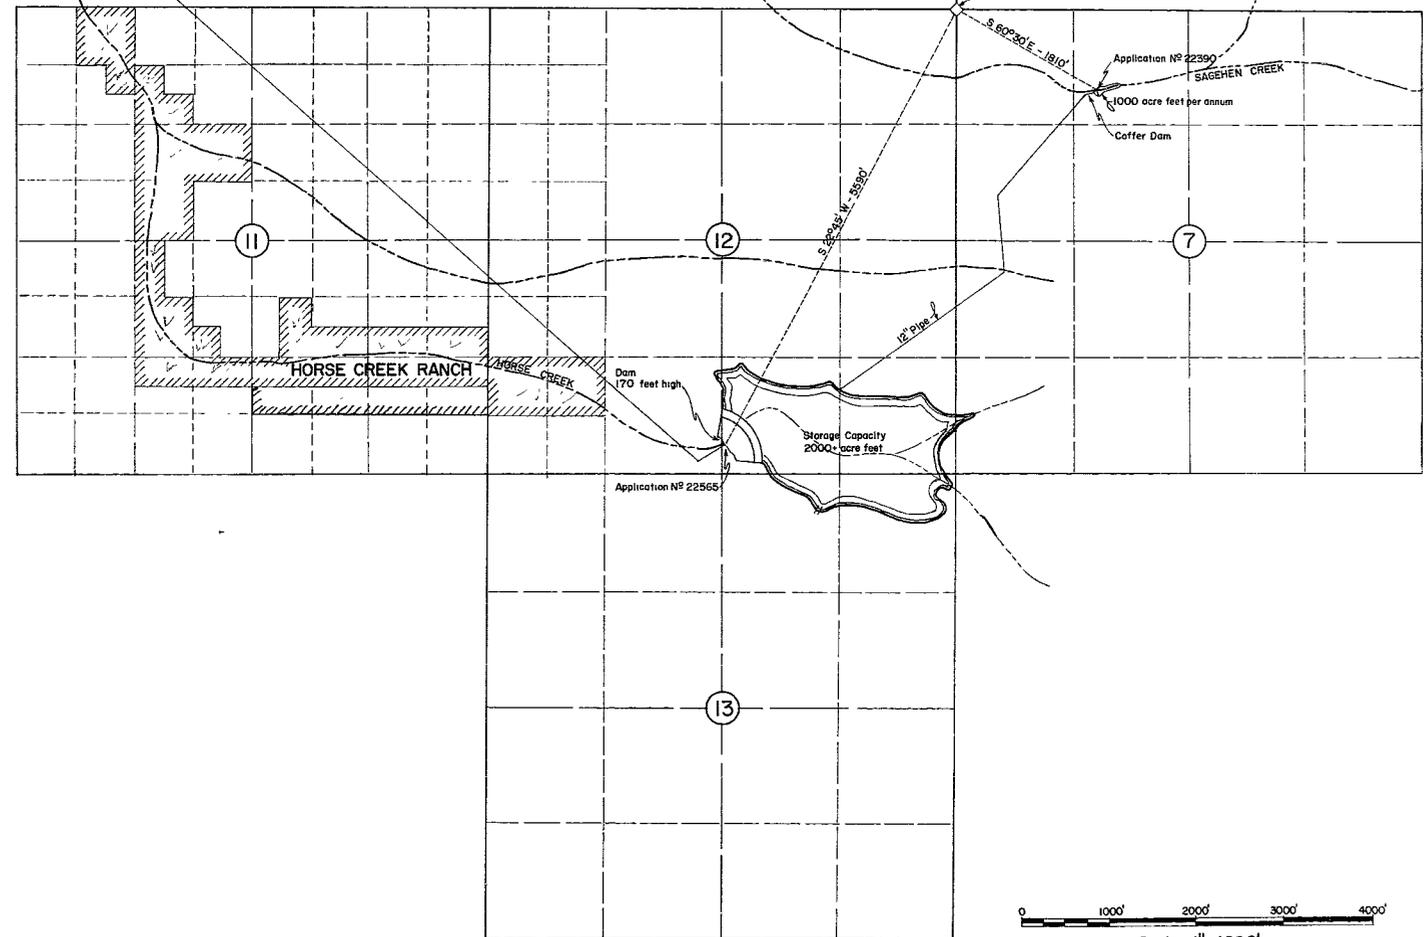

0 1000' 2000' 3000' 4000'
Scale: 1" = 1000'

MAP

TO ACCOMPANY APPLICATION TO APPROPRIATE
 WATER FOR IRRIGATION AND DOMESTIC
 PURPOSES UNDER APPLICATION Nos. 22390,
 22391, 22392 & 22565 BY
 RODNEY J. REYNOLDS
 FROM SAGEHEN CREEK, HORSE CREEK &
 TWO UNDERGROUND SOURCES

FILED
 July 28 1965
 STATE ENGINEER'S OFFICE

JUL 20 1965

22565 22392 under 22390