



SECTIONS 14 AND 23, T14S, R69E, M.D.B. & M.
CLARK COUNTY, NEVADA

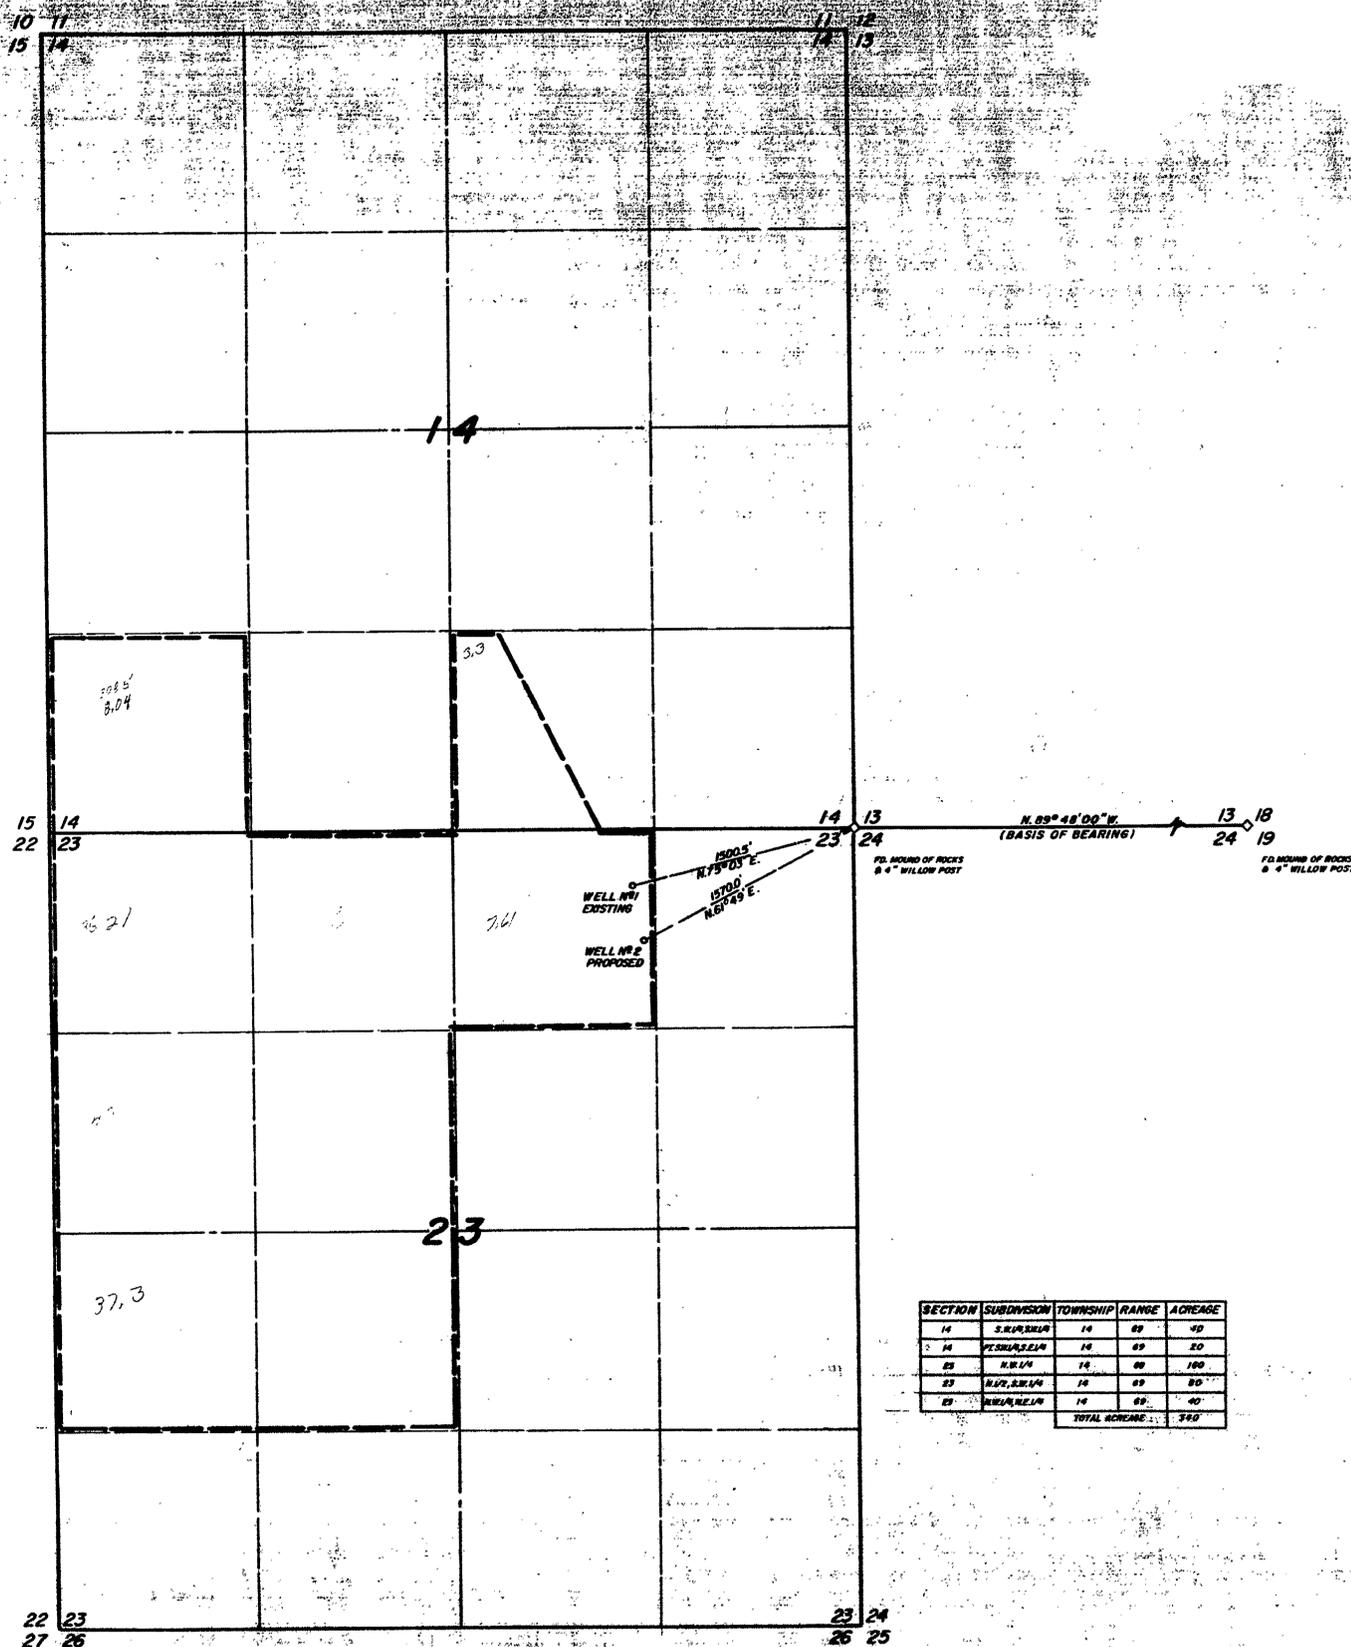

POINT OF DIVERSION NW 1/4, NE 1/4
SEC. 23, T14S., R69E, M.D.B. & M.

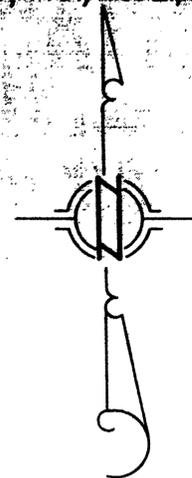

-SCALE: 1" = 600'-



-NOTE-

BASIS OF BEARING: (N. 89° 48' 00\"/>

STATE OF NEVADA) SS
COUNTY OF CLARK)

I, BENNETT J. VASEY, BEING FIRST DULY SWORN, DEPOSE AND SAY THAT THIS MAP, CONSISTING OF ONE SHEET, HAS BEEN CORRECTLY DRAWN TO THE DESIGNATED SCALE FROM FIELD NOTES OF A SURVEY MADE UNDER MY SUPERVISION AND DIRECTION ON THIS 25TH DAY OF JANUARY, 1965, THAT IT TRULY AND CORRECTLY REPRESENTS THE PROPOSED LOCATION AND EXTENT OF THE WORKS USED TO DIVERT WATER FROM AN UNDERGROUND SOURCE IN CLARK COUNTY BY ARRIBA VERDE RANCH, FOR IRRIGATION AND DOMESTIC USE, AND THAT THE BOUNDARIES OF THE LANDS EMBODIED IN THE TRACT OWNED OR CONTROLLED BY THE APPLICANT AND UPON WHICH IT IS PROPOSED TO USE THE WATER APPLIED FOR, ARE FULLY AND CORRECTLY DESIGNATED THEREON.

Bennett J. Vasey
STATE WATER RIGHT SURVEYOR

SUBSCRIBED AND SWORN TO BEFORE ME THIS 26TH DAY OF January, 1965.

Gene E. Miller
NOTARY PUBLIC IN AND FOR CLARK COUNTY, NEVADA.

MY COMMISSION EXPIRES Sept. 28, 1968

SECTION	SUBDIVISION	TOWNSHIP	RANGE	ACREAGE

OFFICE
STATE ENGINEER

1965 FEB 1 AM 11:11

FILED
Feb 1, 1965
CLARK COUNTY ENGINEER'S OFFICE

MAP TO ACCOMPANY APPLICATION
FOR
IRRIGATION AND DOMESTIC USE
BY
ARRIBA VERDE RANCH
FROM
AN UNDERGROUND SOURCE
CLARK COUNTY, NEVADA

22406 Under 22405