

I, Harry H. Hughes, being first duly sworn, depose and say that this map, consisting of one sheet, has been correctly drawn to the designated scale from field notes of a survey made by me (or under my supervision and direction) between the 9th day of June and the 10th day of June, 1963; that it truly and correctly represents the proposed location and extent of the works used to divert water from an underground source, in Nye County by Samuel D Speiser for irrigation and domestic purposes. That the proposed point of diversion, the approximate location and size of the diverting channel, all reservoirs or basins, the location and names of all other works which will cross or connect with the proposed works; and the boundary of all lands, showing by 40-acre subdivisions the areas proposed to be irrigated, are fully and correctly designated thereon.


*Harry H. Hughes*  
State Water Right Surveyor

Subscribed and sworn to before me  
this 25<sup>th</sup> day of Oct. 1963  
*Ernest T. Fisher*  
Notary Public in and for Nye County, Nevada  
My Commission Expires April 6, 1966

△ = INDICATES A ADDITION AUTHORIZED BY SAMUEL D. SPEISER,  
JULY 14, 1965.  
*Bennett C. Vasey*  
STATE WATER RIGHT SURVEYOR

SUBSCRIBED AND SWORN TO BEFORE ME THIS 25<sup>th</sup> DAY OF July, 1965.  
*Herold P. Johnson*  
NOTARY PUBLIC IN FOR CLARK COUNTY, NEVADA  
MY COMMISSION EXPIRES April 30, 1967

SCALE 1 in. = 400 ft.

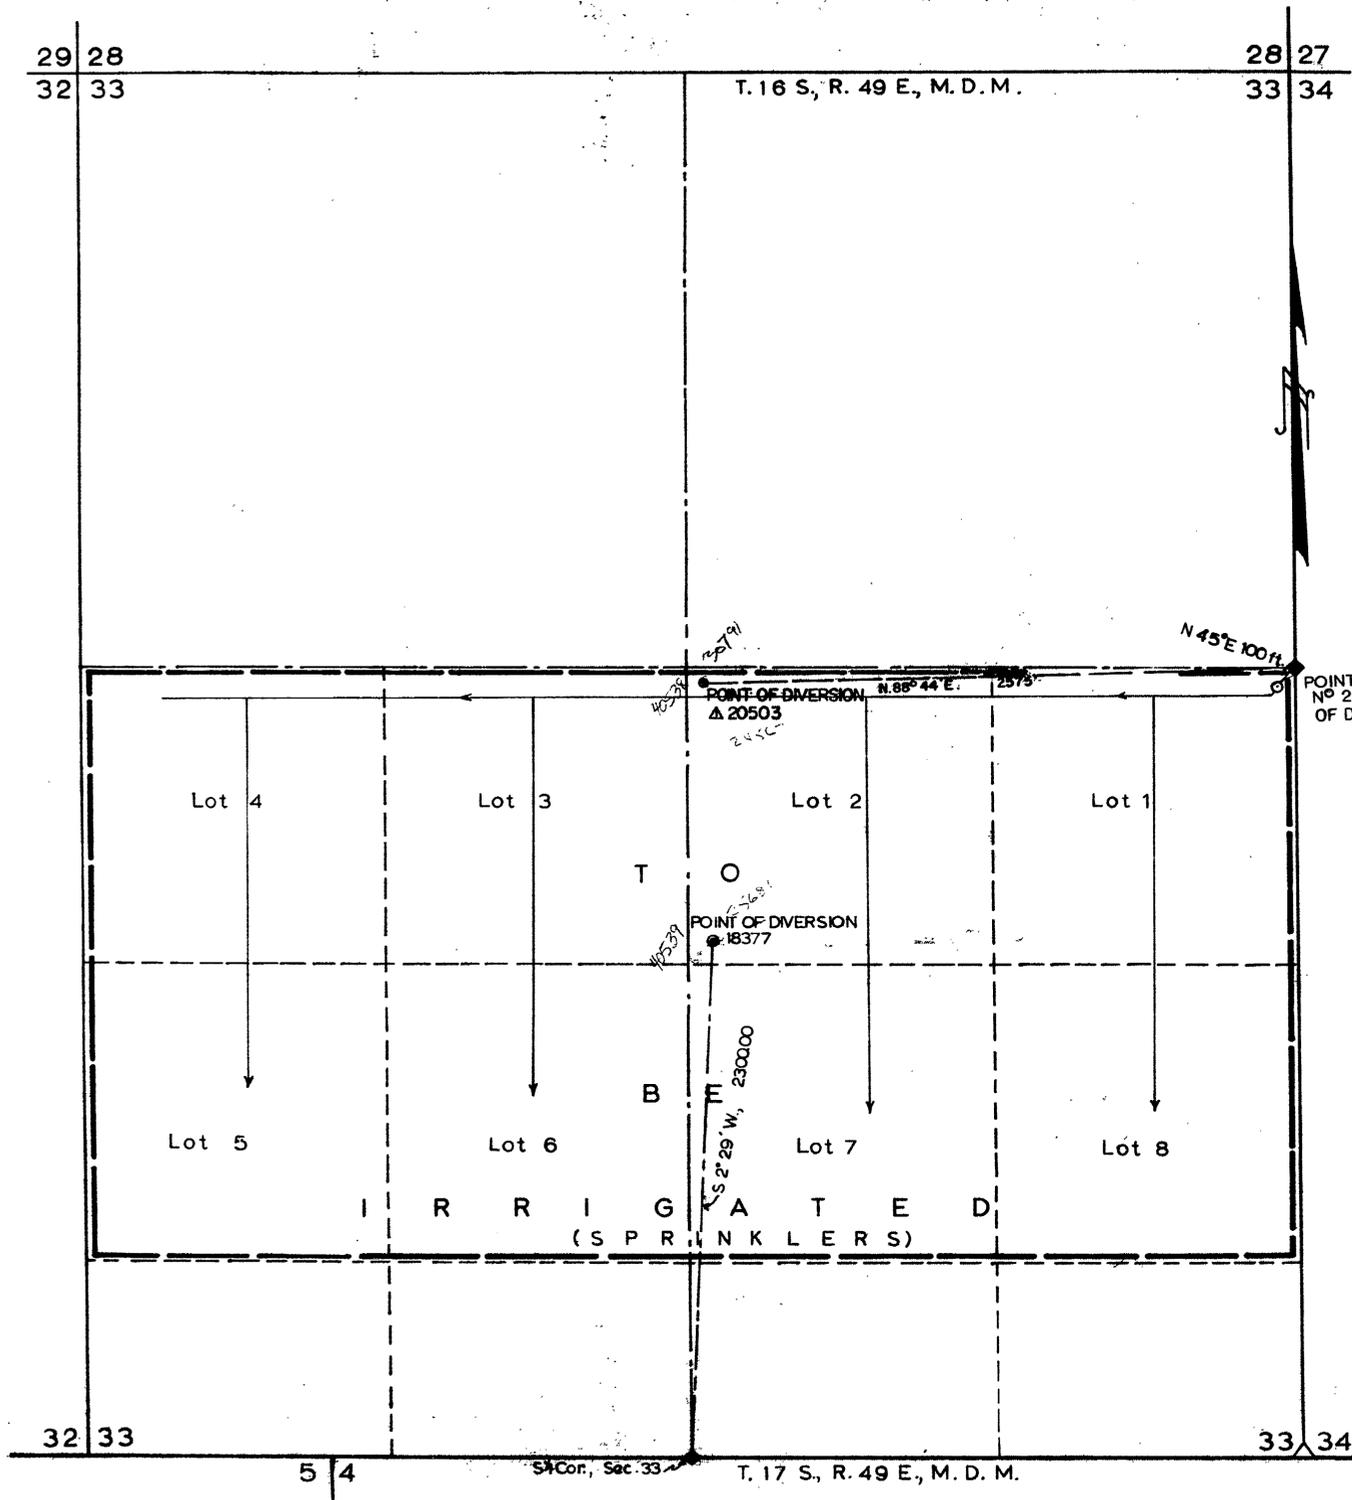

POINT OF DIVERSION  
No 21390 ALSO POINT  
OF DIVERSION No 22433 △

POINT OF DIVERSION  
△ 20503

POINT OF DIVERSION  
● 18377

FILED  
July 23, 1965  
STATE ENGINEER'S OFFICE

DEC 14 AM 11 12

DEC 29 PM 9 08

MAP TO ACCOMPANY  
APPLICATION TO CHANGE POINT OF DIVERSION  
FOR  
IRRIGATION AND DOMESTIC  
BY  
SAMUEL D SPEISER  
FROM  
UNDERGROUND SOURCE

40539 40538 30791 27917 26259 24567 22433