


40 A Sub	CULTURE	ACREAGE
SE 1/4, NE 1/4	GRASS & SHRUBS	8.11

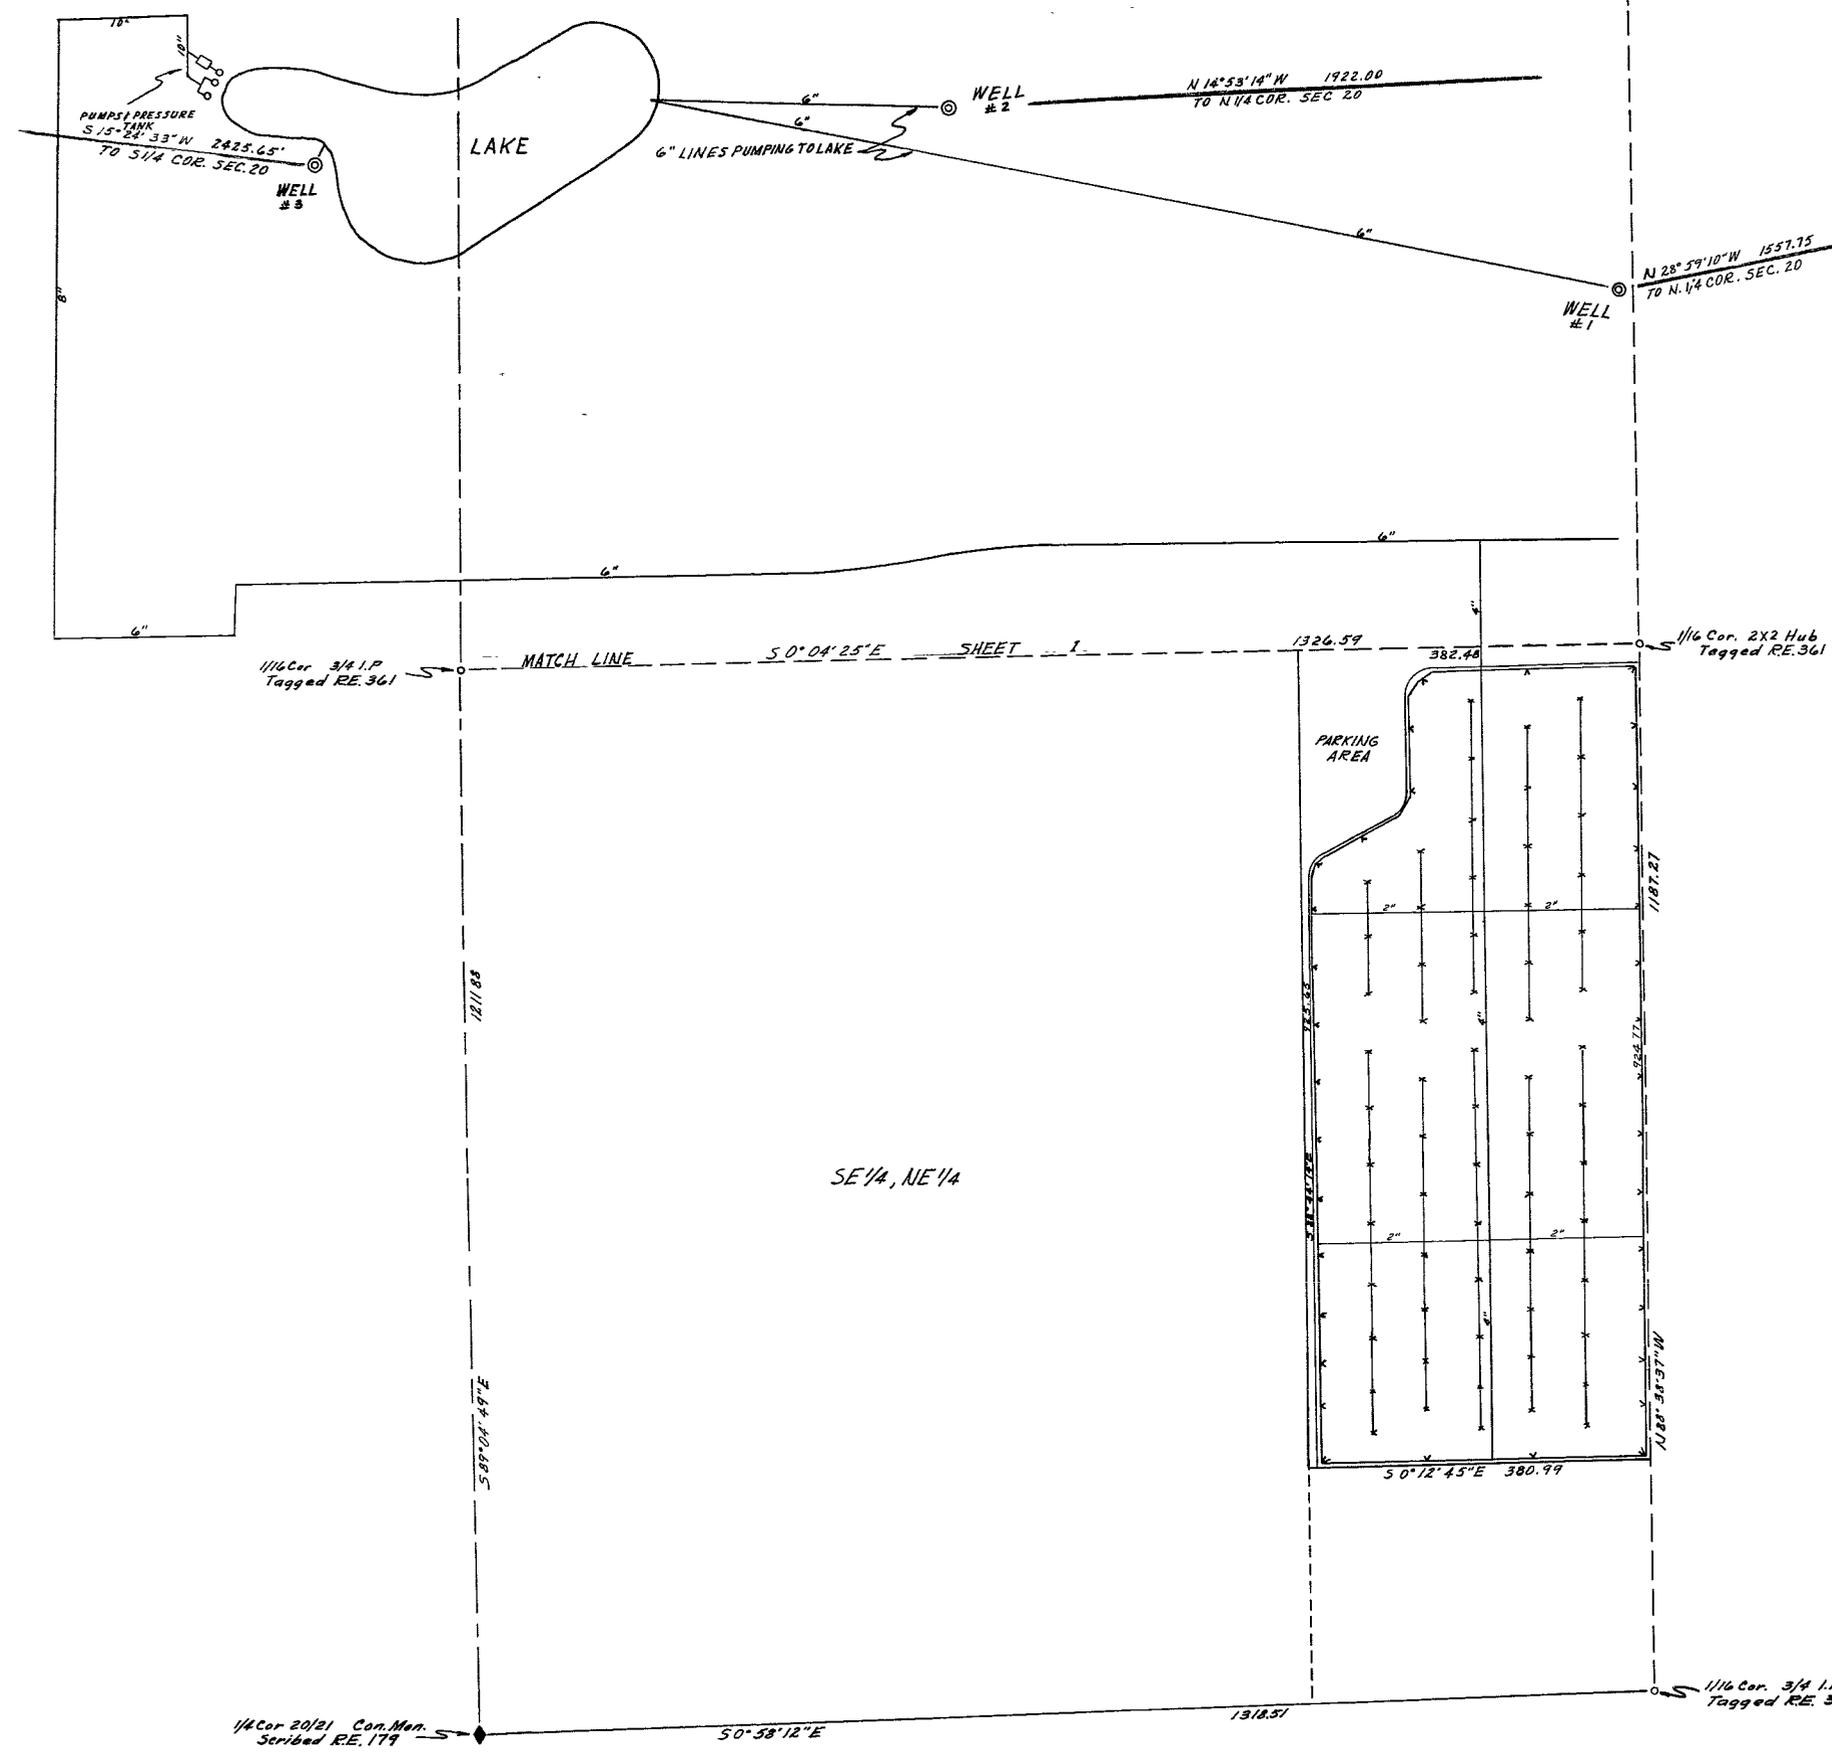

STATE OF NEVADA ss
 COUNTY OF CLARK ss
 I, Robert H. Cordill, being first duly sworn, depose and say that this map consisting of four sheets numbered 1, 2, 3, and 4, has been correctly drawn to the designated scale from the field notes of a survey made under my supervision and direction, that it was completed on the 12th day of September 1964, that it truly and correctly represents the proposed location and extent of the works used to divert water from wells in Clark County by M+R Investment Company, dba Dunes Hotel, for irrigation purposes. That the wells, the size and location of the pipes of the irrigation system, all reservoirs or lakes and the boundary of all lands, showing by 40 acre subdivision the area to be irrigated, are fully designated thereon.

Robert H. Cordill
 State Water Rights Surveyor No. 272

Subscribed and sworn to before me this 18 day of JAN 1965.
Bea Campbell
 Notary Public in and for Clark County, Nevada.

BEA CAMPBELL, NOTARY PUBLIC
 In and for the County of Clark, State of Nevada
 My Commission Expires Feb 25 1965

BASIS OF BEARING
 The Basis of Bearings used in this Survey is the bearing of the E of U.S. & State Highway No. 15 shown as N 0° 08' 10" E by the State Highway Dept.

NE 1/4 SEC 20, T21S, R61E



FILED
 Feb 18 1965
 STATE ENGINEER'S OFFICE

MAP TO ACCOMPANY APPLICATION
 TO APPROPRIATE WATER
 FOR IRRIGATION
 BY M+R INVESTMENT COMPANY
 dba DUNES HOTEL
 FROM WELLS NUMBER 1, 2, AND 3