


STATE OF NEVADA }
 County of White Pine } ss.

I, Robert W. Millard, being first duly sworn, depose and say that this map, consisting of one sheet, has been correctly drawn to the designated scale from field notes of a survey made under my supervision and direction between the 20th day of Feb. and the 12th day of March, 1963 that it truly and correctly represents the proposed location and extent of the works used to divert water from Underground Sources in White Pine County, by Marion Weymouth

for irrigation purposes. That the proposed point of diversion, the approximate location and size of the diverting channel, all reservoirs or basins, the location and names of all other works which will cross or connect with the proposed works, and the boundary of all lands, showing by 40-acre subdivisions the areas proposed to be irrigated, are fully and correctly designated thereon.

[Signature]
 State Water Right Surveyor

Subscribed and sworn to before me this 27th day of February, 1965
[Signature]
 Notary Public in and for White Pine County, Nevada
 My commission expires 1-24-68

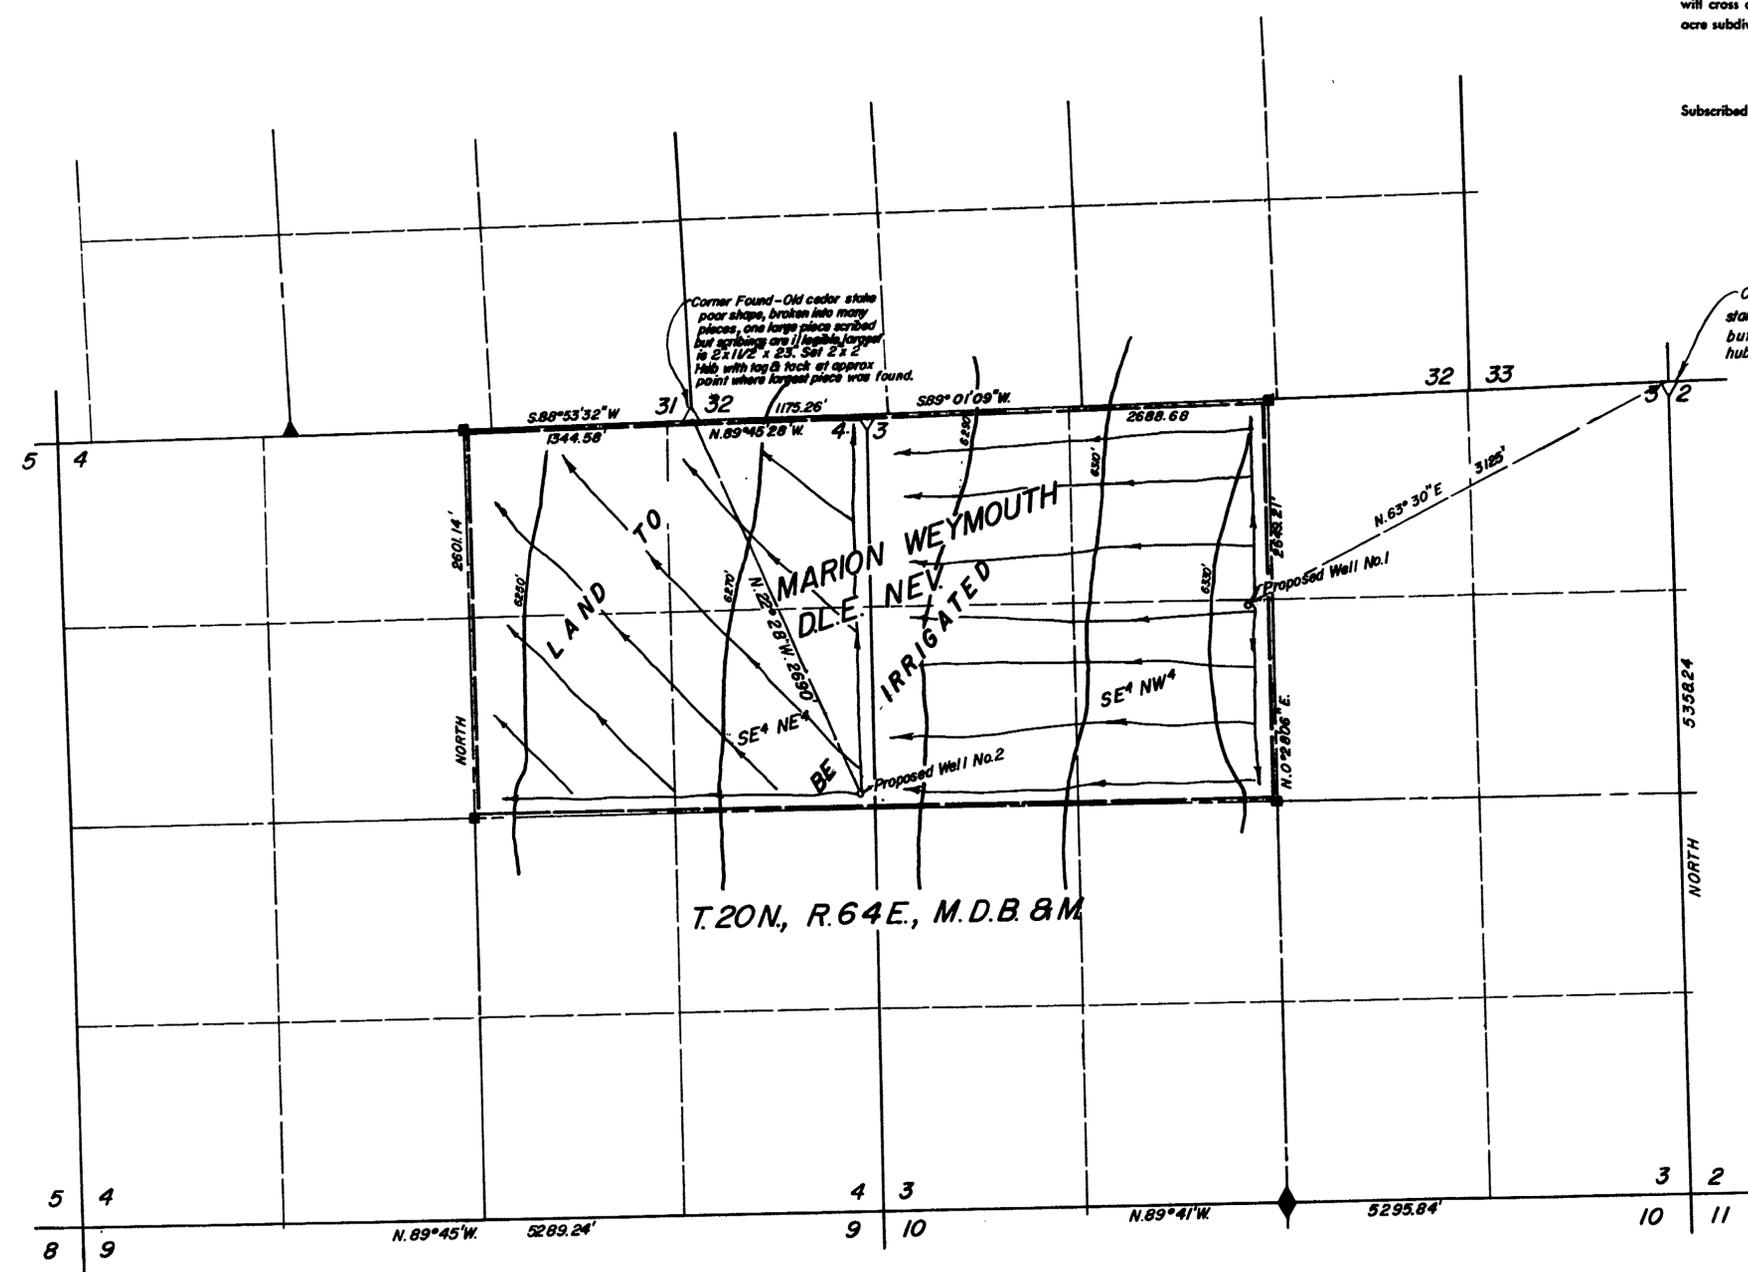


Corner Found - Old cedar stake poor shape, broken into many pieces, one large piece scribed but scribings are illegible, topped in 2x1 1/2 x 25. Set 2x2 pole with log & tack at approx point where largest piece was found.

Corner Found - Lath & old cedar stake, Stake is 32" long x 1 1/2", scribed but scribings illegible set 2"x2" hub & tack.

T.20N, R.64E, M.D.B. & M.

LEGEND:
 ■ - Set 4"x4" Post by F.W.M.B.S.

Note - All elevations are approximate.

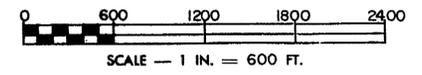

65 MAR 5 AM 9 03

FILED
 MARCH 5, 1965
 STATE ENGINEER'S OFFICE

M204, P18
 M.193, P134

**MAP TO ACCOMPANY APPLICATION
 TO APPROPRIATE WATER
 FOR IRRIGATION & DOMESTIC
 BY MARION WEYMOUTH
 FROM UNDERGROUND SOURCES
 SURVEYED BY F. W. MILLARD & SON ELY, NEVADA
 3/23/63**

3-17-65 22458 Ret for CORR

22455