


N

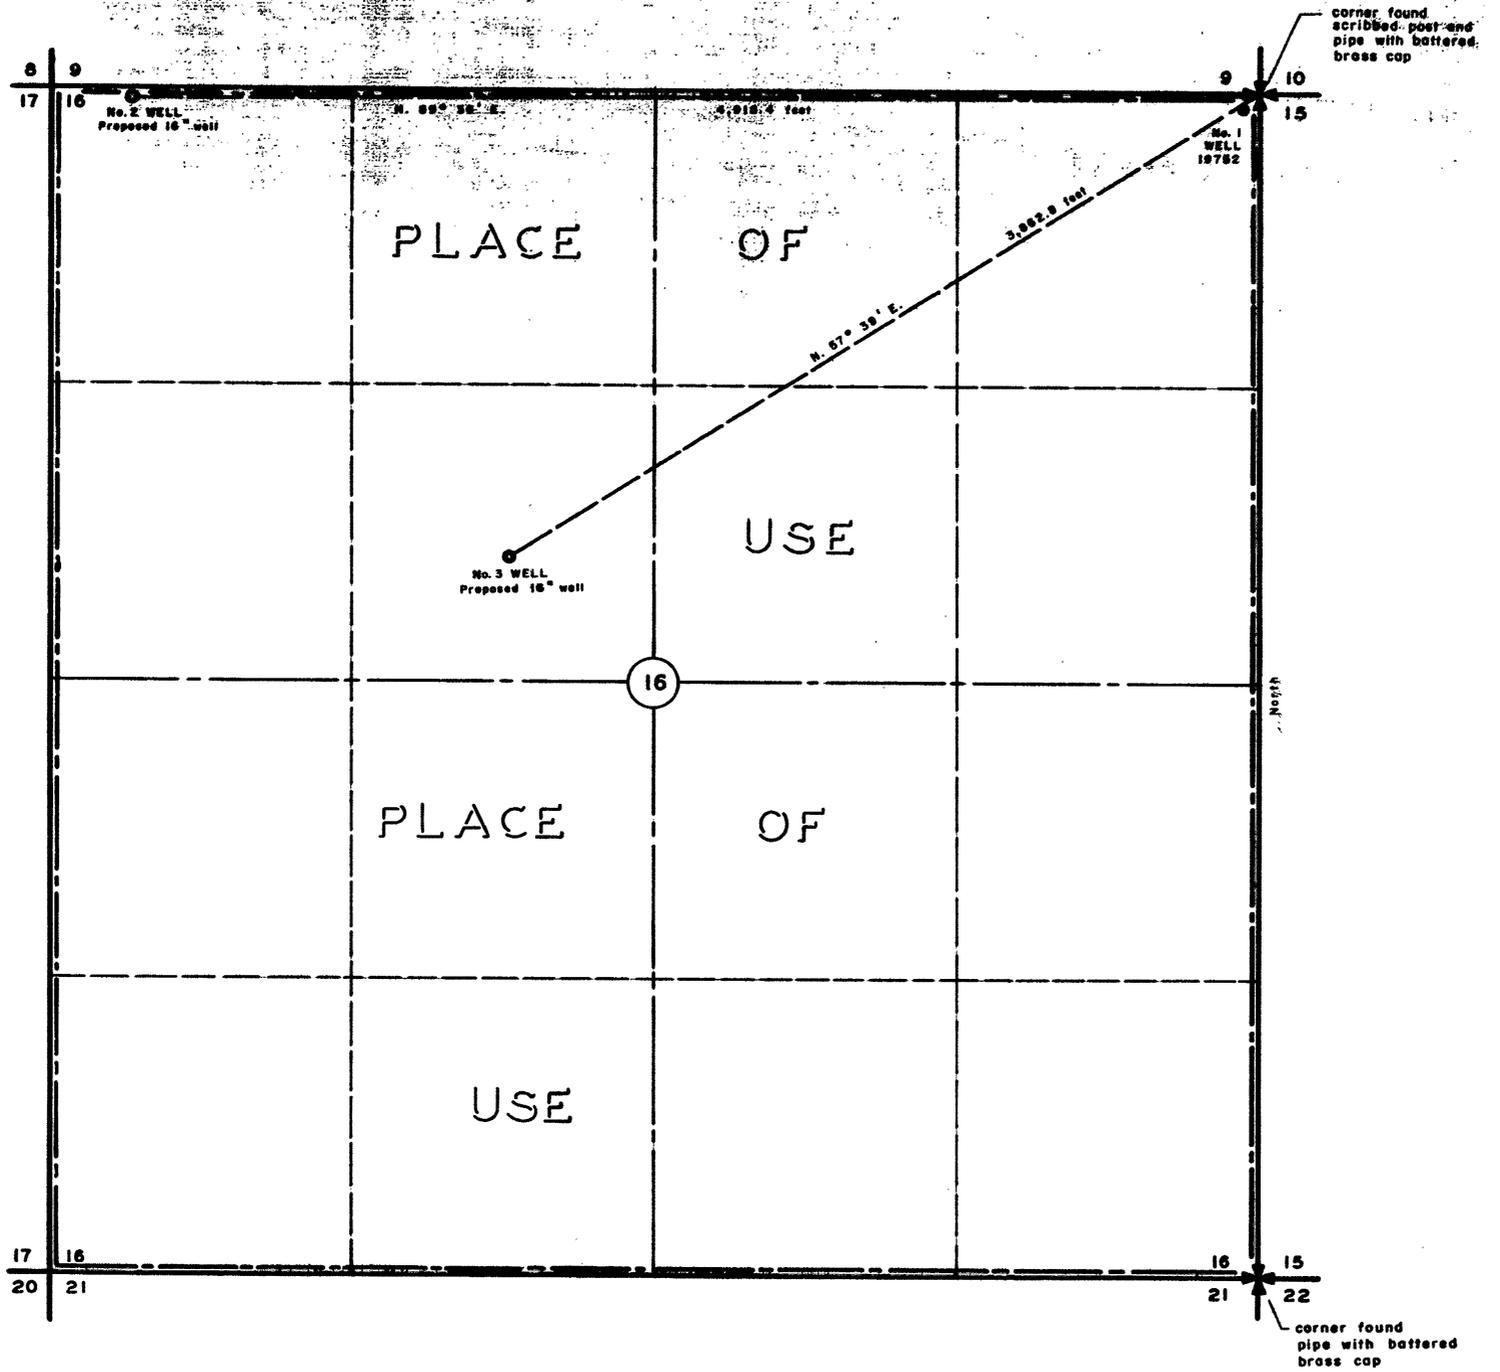


STATE OF NEVADA SS  
 COUNTY OF HUMBOLDT

I, William J. Newman, being first duly sworn, depose and say that this map, consisting of one sheet, has been correctly drawn to the designated scale from field notes of a survey made by me on the 15th day of March, 1965; that it truly and correctly represents the location and extent of the proposed works used to divert water from underground, in Humboldt County, by W. S. HILL for irrigation and domestic purposes. That the proposed point of diversion, the approximate location and size of the diverting well, all reservoirs or basins, the location and names of all other works which will cross or connect with the proposed works, and the boundary of all lands, showing by 40-acre subdivisions the areas proposed to be irrigated, are fully and correctly designated thereon.

William J. Newman  
 State Water Right Surveyor No. 285

Subscribed and sworn to before me this 19th day of March, 1965

James A. Callahan  
 Notary Public in and for Humboldt County, Nevada.  
 My Commission Expires February 28, 1967

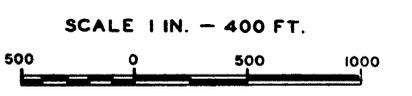

SECTION 16, T.39N., R.39E., MDB&M.

Bearing reference - East line Section 16,  
 T. 39 N., R. 39 E., MDB&M from G.L.O. plat,  
 1869. North.

1965 MAR 22 AM 10 04

FILED  
 MAR 22, 1965  
 STATE ENGINEER'S OFFICE

MAP  
 TO ACCOMPANY APPLICATION TO  
 APPROPRIATE WATER FOR  
 IRRIGATION AND DOMESTIC USE  
 BY W. S. HILL  
 FROM UNDERGROUND

22504 22503