

STATE OF NEVADA 55
 COUNTY OF WASHOE


I, EUGENE C SPROUT, being first duly sworn, depose and say that this map, consisting of one sheet has been correctly drawn to the designated scale from field notes of a survey made by me between the 27th day of January, and the 27th day of January, 1964, that it truly and correctly represents the proposed location and extent of the works used to divert water from an underground source in WASHOE COUNTY, by MR JAMES CLARK for irrigation purposes under application Nos. 20306 & 20307. That the point of diversion, the location & size of the diverting pipes, location and description of all measuring devices, the location and extent of lands owned or controlled by the applicant upon which water applied for under Application Nos 20306 & 20307 is used, together with the area and kind of culture in each 40 acre subdivision, and the location and names of all other works or streams which are crossed by or connected with said works are fully and correctly designated thereon.

Eugene C Sprout
 EUGENE C SPROUT
 STATE WATER RIGHT SURVEYOR NO 257


Subscribed and sworn to before me this 4th day of FEBRUARY 1965

My commission expires
 Jan 2, 1966

Ronald D. Byrd
 RONALD D. BYRD
 NOTARY PUBLIC
 IN AND FOR SAID COUNTY & STATE

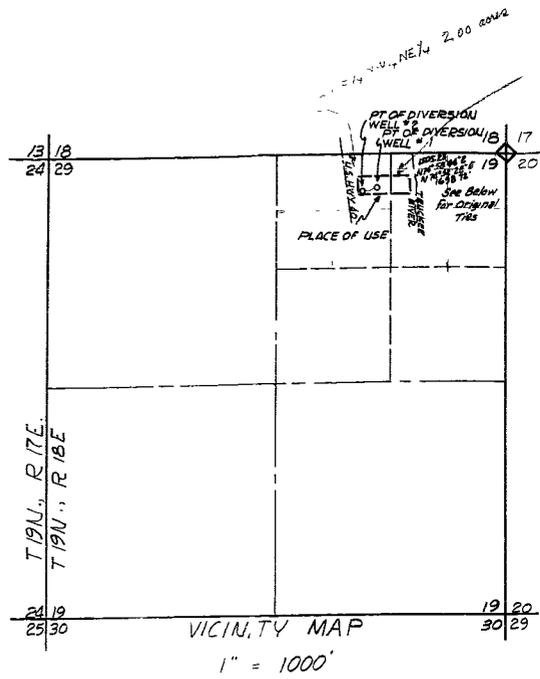


BASIS OF BEARING - U.S HWY 40
 SCALE: 1" = 60

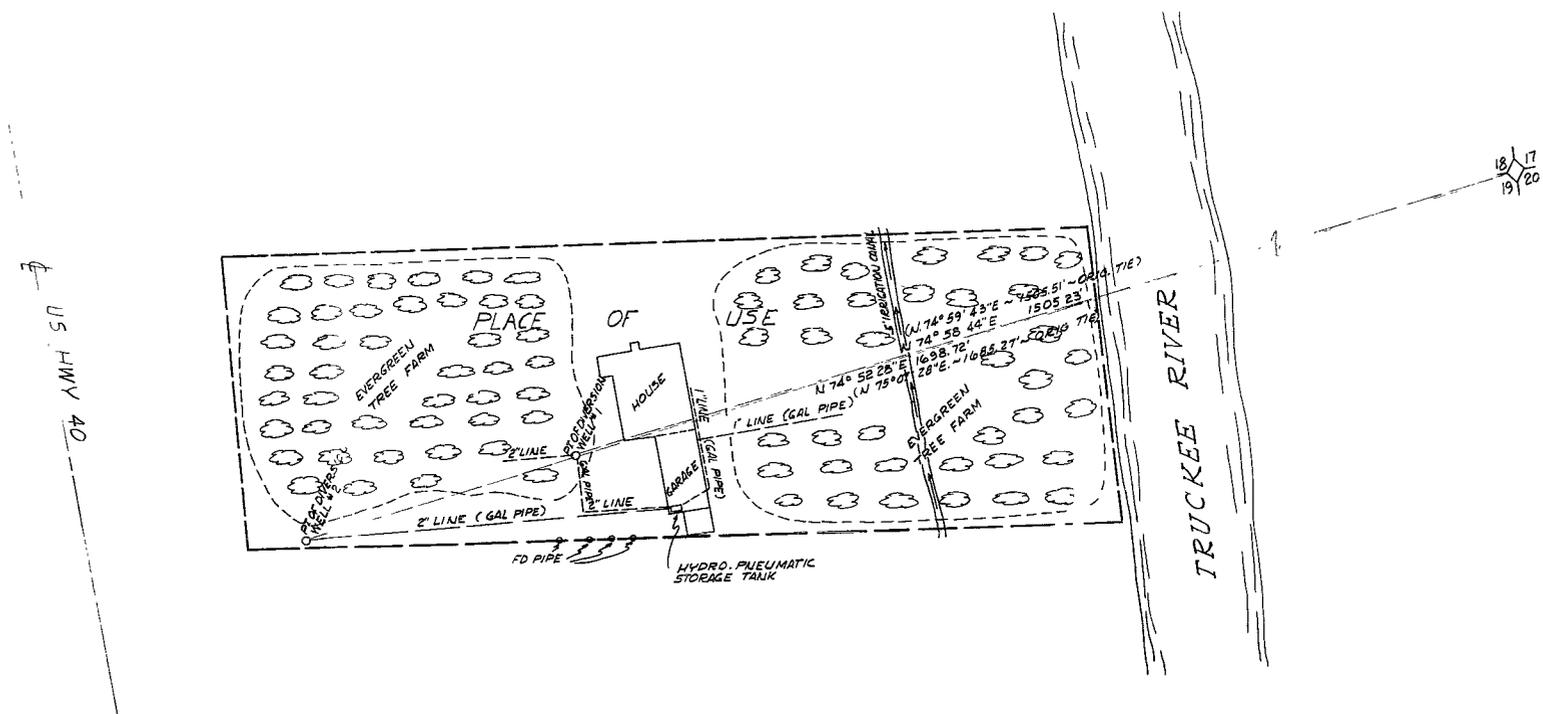

NOTES:

- Well #1 - 1 Horsepower Fairbanks-Morse Pump
- Well #2 - 2 Horsepower Sta-Rite Pump
- 400' Existing 2" Gal Steel Pipe Line
- 240' Existing 1" Gal Steel Pipe Line
- Area under Cultivation - 2.91 Acs

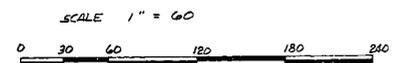

CERTIFICATE No. 6014 ISSUED April 4, 1966

CERTIFICATE No. 6013 ISSUED April 4, 1966

FILED
 Feb. 9, 1965
 STATE ENGINEER'S OFFICE

MAP
 TO ACCOMPANY APPLICATION
 TO CHANGE THE MANNER OF USE
 UNDER APPLICATION No's. 20306 & 20307
 TO IRRIGATION & DOMESTIC USE
 AND
 PROOF OF BENEFICIAL USE
 BY WARREN R. & SUSAN CLARK
 FROM AN UNDERGROUND SOURCE
 WASHOE COUNTY, NEV.
 FEBRUARY 3, 1965
 JOB 9022-65

22525 22524