

T.13N., R.67E., M.D.B&M.

STATE OF NEVADA }  
County of White Pine }

I, Robert W. Millard, being first duly sworn, depose and say that this map, consisting of one sheet, has been correctly drawn to the designated scale from field notes of a survey made under my supervision and direction between the 2nd and 3rd days of Feb. 1965 that it truly and correctly represents the proposed location and extent of the works used to divert water from Willard Cr. on Underground Sources in White Pine County, by



ROBERT L. HARBECKE for irrigation purposes. That the proposed point of diversion, the approximate location and size of the diverting channel, all reservoirs or basins, the location and names of all other works which will cross or connect with the proposed works, and the boundary of all lands, showing by 40-acre subdivisions the areas proposed to be irrigated, are fully and correctly designated thereon.

*[Signature]*  
State Water Right Surveyor

Subscribed and sworn to before me this 2nd day of March, 1965

*[Signature]*  
Notary Public in and for White Pine County, Nevada

My commission expires Jan. 24, 1968.

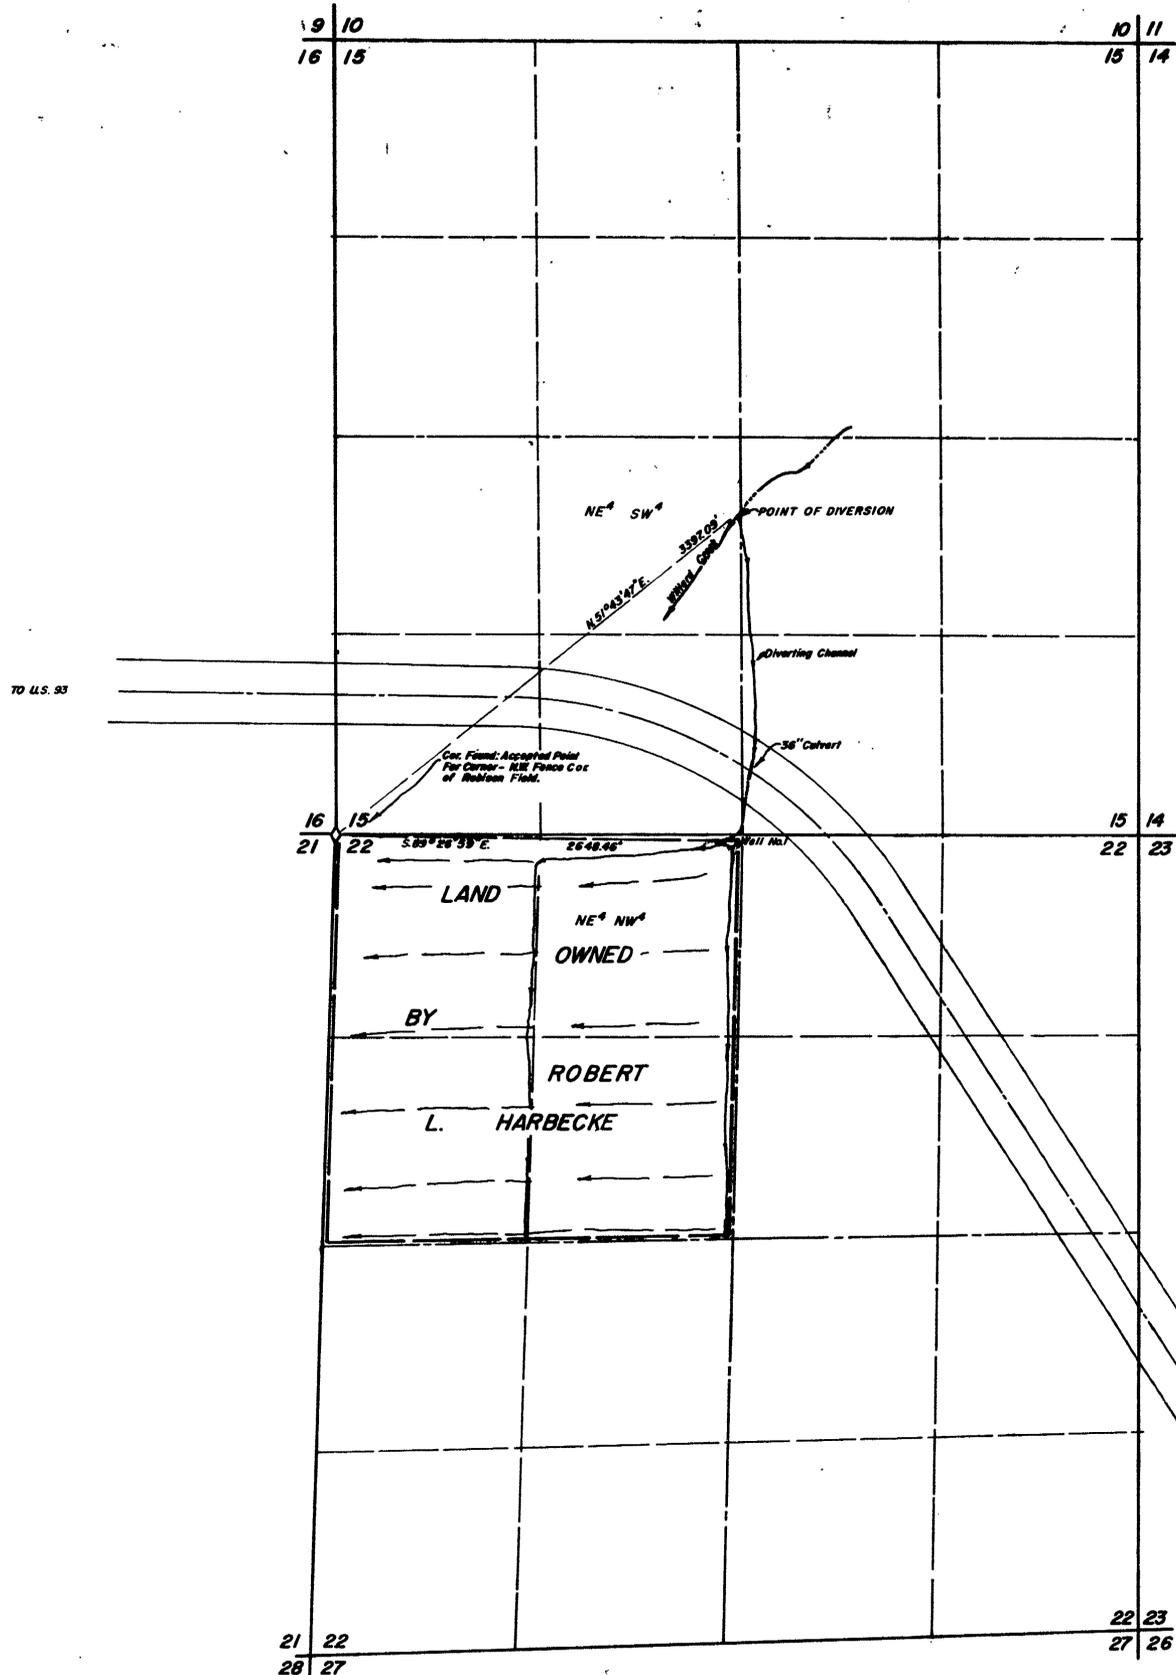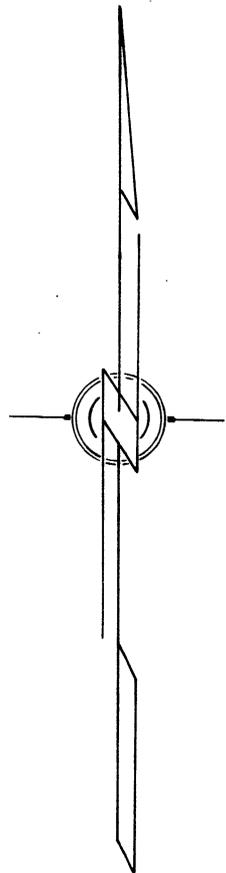

**FILED**  
April 29 1965  
STATE ENGINEER'S OFFICE

1965 APR 29 PM 2 56

**MAP TO ACCOMPANY APPLICATION  
TO APPROPRIATE WATER  
IRRIGATION & DOMESTIC  
BY ROBERT L. HARBECKE  
FROM WILLARD Cr. AND UNDERGROUND SOURCES**  
REGISTERED ENGINEERS F. W. MILLARD & SON LAND SURVEYORS  
ELY & BLVD. NEVADA

225422545 into 22544