


T. 19 S.

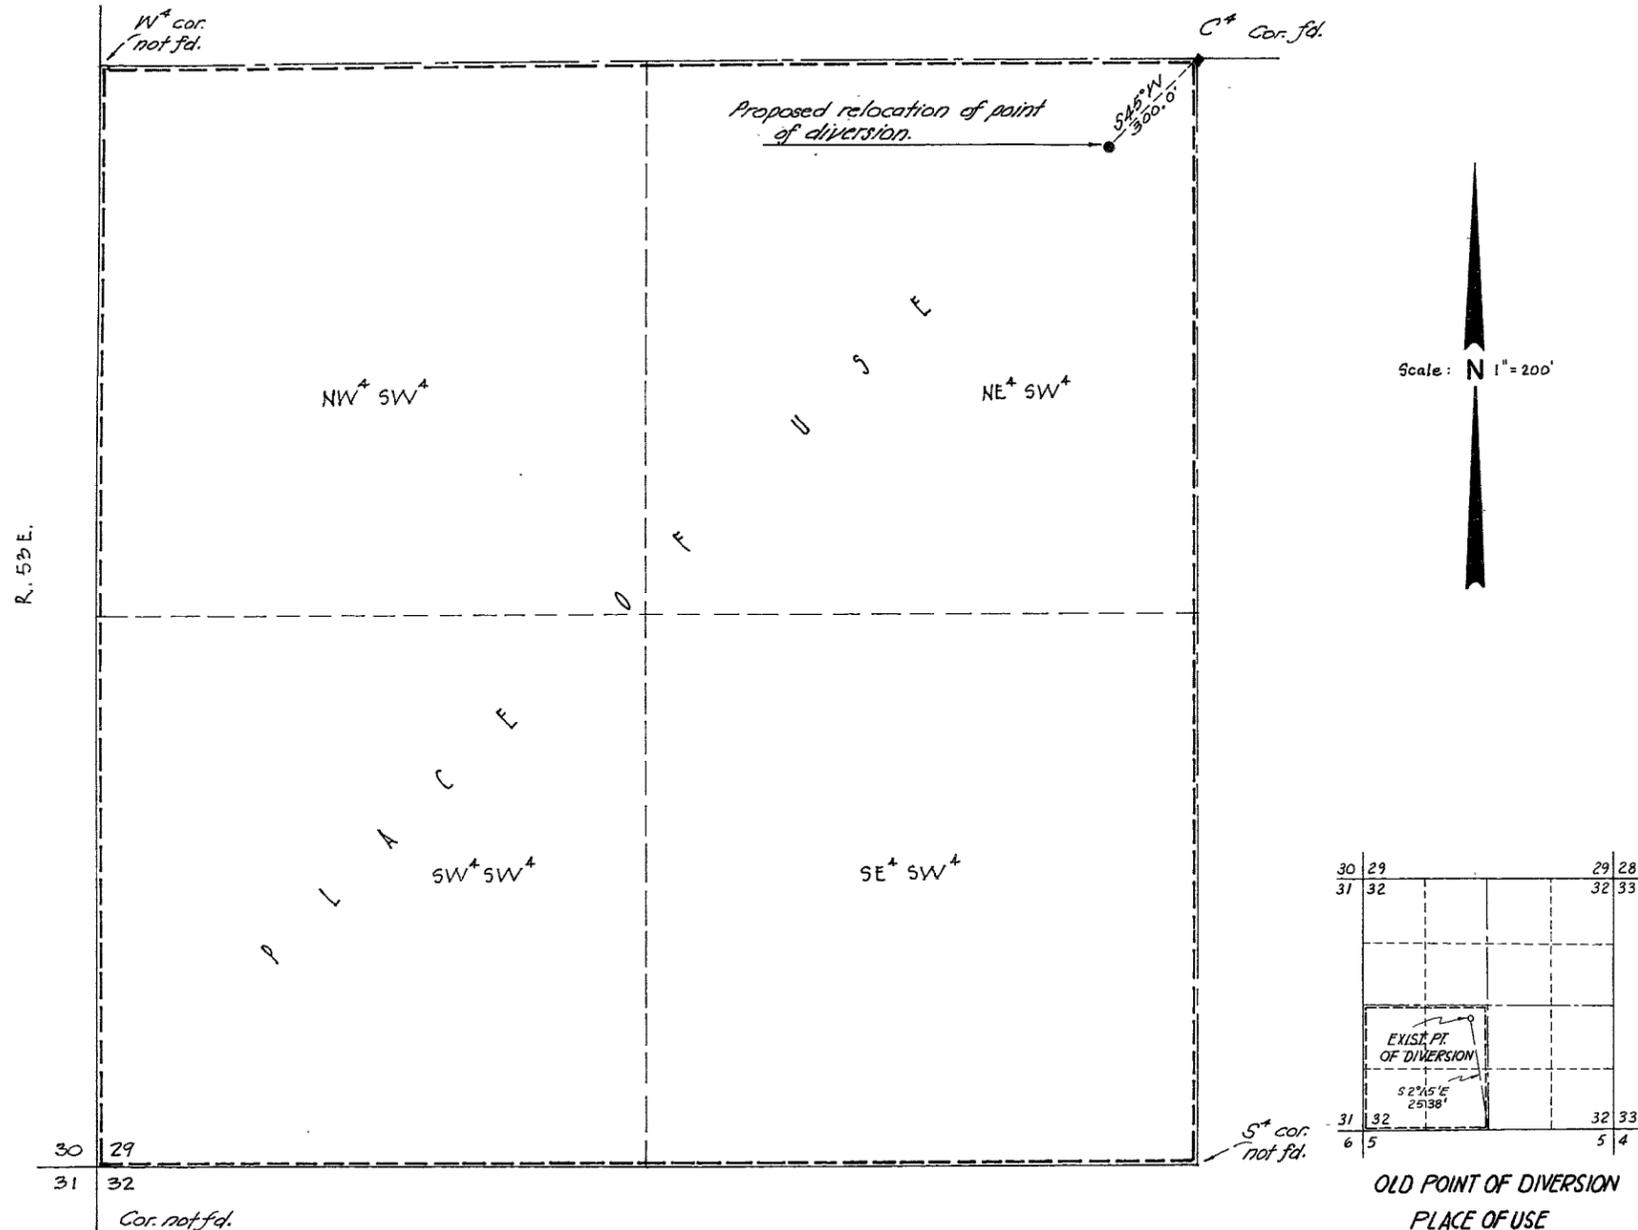


State of Nevada } ss.
County of Clark }

I, B. L. Ortiz, being first duly sworn, depose and say that that this map, consisting of one sheet, has been correctly drawn to the designated scale from field notes of a survey made by me or under my supervision and direction on the 6th day of July, 1965; that it truly and correctly represents the proposed location and extent of the works used to divert water from underground sources in Nye County, by JOAN MANLEY for irrigation and domestic purposes. That the proposed point of diversion, the approximate location and size of the diverting channel, all reservoirs or basins, the location and names of all other works which will cross or connect with the proposed works, and the boundary of all lands, showing by 40-acre subdivisions the areas proposed to be irrigated, are fully and correctly designated thereon.


B. L. Ortiz
State Water Right Surveyor

Subscribed and sworn to before me this 12TH day of July, 1965.

Henry Manley
Notary Public in and for
Clark County, Nevada
My commission expires 8/30/66.

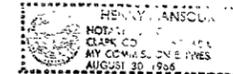

BASIS OF BEARING
BASIS OF BEARING FOR THIS SURVEY IS TRUE NORTH TRUE NORTH WAS ESTABLISHED BY SETTING OFF DECLINATION FROM MAGNETIC NORTH.

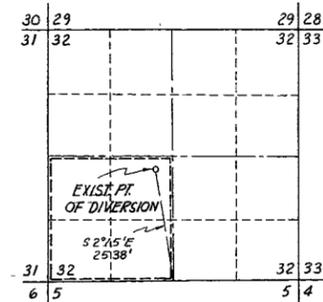

OLD POINT OF DIVERSION
PLACE OF USE
SECTION 32-T19S-R53E-MDBM



PLAN of
SW 1/4 SECTION 29, T. 19 S., R. 53 E., MDBM,
NYE COUNTY, NEVADA.

FILED
Aug 20 1965
STATE ENGINEER'S OFFICE

MAP TO ACCOMPANY
APPLICATION FOR PERMISSION
TO CHANGE POINT OF DIVERSION,
MANNER & PLACE OF USE OF PUBLIC
WATERS HERETOFORE APPROPRIATED
BY JOAN MANLEY FOR IRRIGATION &
DOMESTIC USE FROM UNDERGROUND SOURCE