

SEC. 30, T. 30 S., R. 64 E., M.D.M.
CLARK COUNTY, NEVADA



STATE OF NEVADA
COUNTY OF NYE

SS

I, J.C. Perkins, Jr., being first duly sworn, depose and say that this map, consisting of one sheet, has been correctly drawn to the designated scale from field notes of a survey made by me (or under my supervision and direction) between the 17th day of AUGUST and the 19th day of AUGUST 1965; that it truly and correctly represents the proposed location and extent of the works used to divert water from UNDERGROUND in CLARK CO. by E.G. "SLIM" KIDWELL for IRRIGATION purposes. That the proposed point of diversion, the approximate location and size of the diverting channel, all reservoirs or basins, the location and names of all other works which will cross or connect with the proposed works; and the boundary of all lands, showing by 40-acre subdivisions the areas proposed to be irrigated, are fully and correctly designated thereon.

James C. Perkins, Jr.
State Water Right Surveyor

Subscribed and sworn to before me
this 23rd day of Aug 1965
Paula A. Douglass
Notary Public in and for Nye County, Nevada

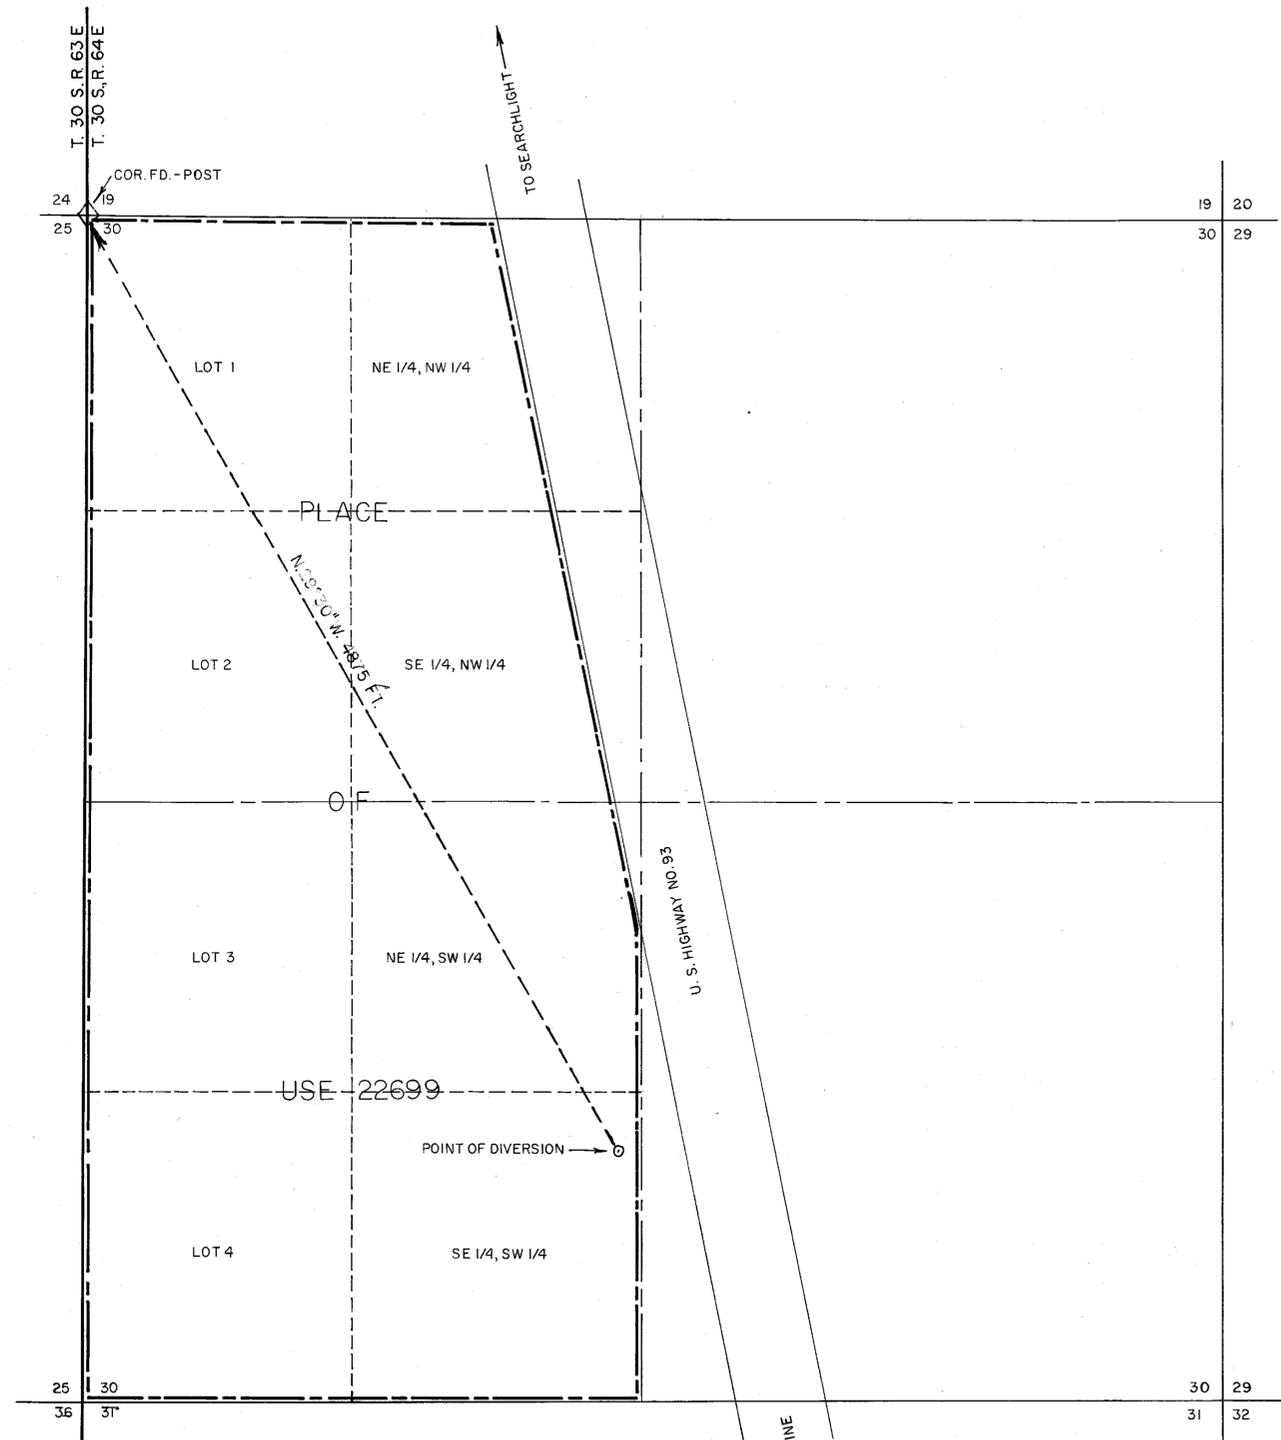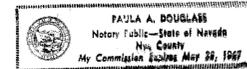

NOTES: SOURCE OF BEARING COMPASS, DECLINATION 15 1/2° E.
POSITION R/W U. S. HWY. 93 SCALED

SCALE 1 in. = 400 ft.



30408 CERTIFICATE NO. 10091 ISSUED 7/14/65

FILED
Aug 24, 1965
STATE ENGINEER'S OFFICE

MAP TO ACCOMPANY
APPLICATION TO APPROPRIATE WATER
FOR
IRRIGATION
BY
E. G. "SLIM" KIDWELL
FROM
UNDERGROUND

76505 57372 30408 27149 22699

File Under