


T35N
R62E

T35N
R63E

24 19
25 30
COR. FOUND
BRASS CAP

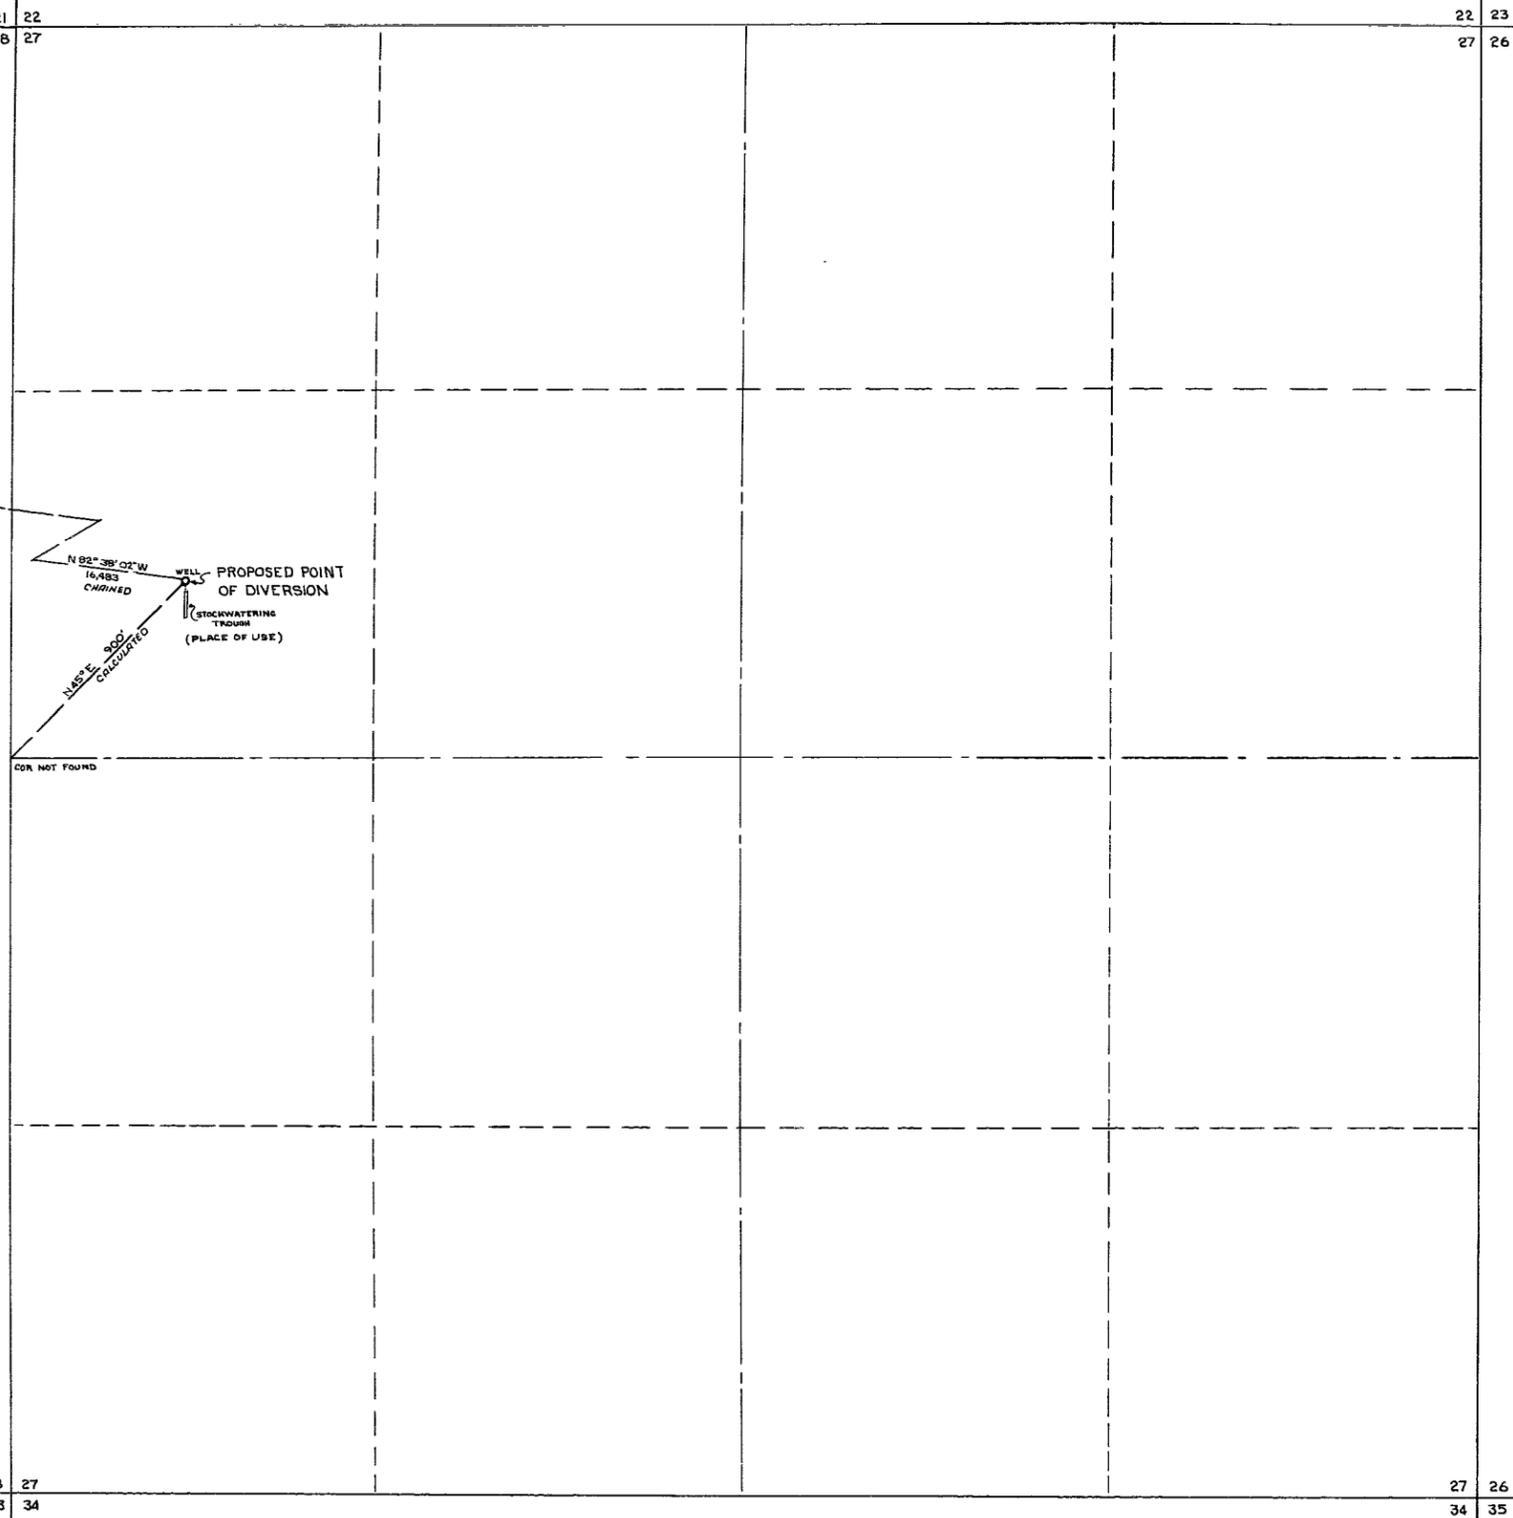

T 35 N, R 63 E, M.D.B.&M.

CERTIFICATE NO 7082 ISSUED 7-15-69

FILED
Aug. 13, 1965
STATE ENGINEER'S OFFICE

W65017

STATE OF NEVADA ss
COUNTY OF ELKO

I, Mark Chilton, being first duly sworn, depose and say that this map, consisting of one sheet, has been correctly drawn to the designated scale from field notes of a survey made under my supervision and direction on the 3rd day of August, 1965; that it truly and correctly represents the proposed location and extent of the works used to divert water from an underground source in Elko County by Clover Livestock Company for stockwatering use, that the point of diversion and approximate location and size of the diverting conduit, the place and manner of use, and the location and names of all other works or streams which are crossed by or connected with the said works, are fully and correctly designated thereon.

Mark Chilton
STATE WATER RIGHT SURVEYOR

Subscribed and sworn to before me this 6th day of August, 1965

Frank Weinrauch
NOTARY PUBLIC IN AND FOR ELKO COUNTY, NEVADA

FRANK WEINRAUCH
Notary Public, State of Nevada
Elko County, Nevada
My commission expires Feb. 3, 1967

0 500 1000 1500
SCALE 1" = 300'

MAP
TO ACCOMPANY APPLICATION TO
APPROPRIATE WATER FOR
STOCKWATERING
BY
CLOVER LIVESTOCK COMPANY
FROM AN UNDERGROUND SOURCE

22725