


STATE OF NEVADA  
 COUNTY OF ELKO

T45N R53E MDB#M.



I, Mark Chilton, being first duly sworn, depose and say that this map, consisting of one sheet has been correctly drawn to the designated scale from field notes of a survey made under my supervision and direction, on the 9<sup>TH</sup> day of September, 1965; that it truly and correctly represents the proposed location and extent of the works used to divert water from an underground shaft, in Elko County, Nevada, by Hugh C. and Mabel I. Bieroth, for MINING AND MILLING purposes. That the proposed point of diversion, the approximate location and size of the diverting channel or other conduit, the place and manner of use, and the location and names of all other works or streams which are crossed by, or connected with, the said works are fully and correctly designated hereon.

*Mark Chilton*  
 State Water Right Surveyor

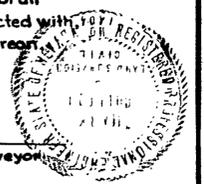

Subscribed and sworn to before me this 16<sup>TH</sup> day of September, 1965.


*Frank Weinrauch*

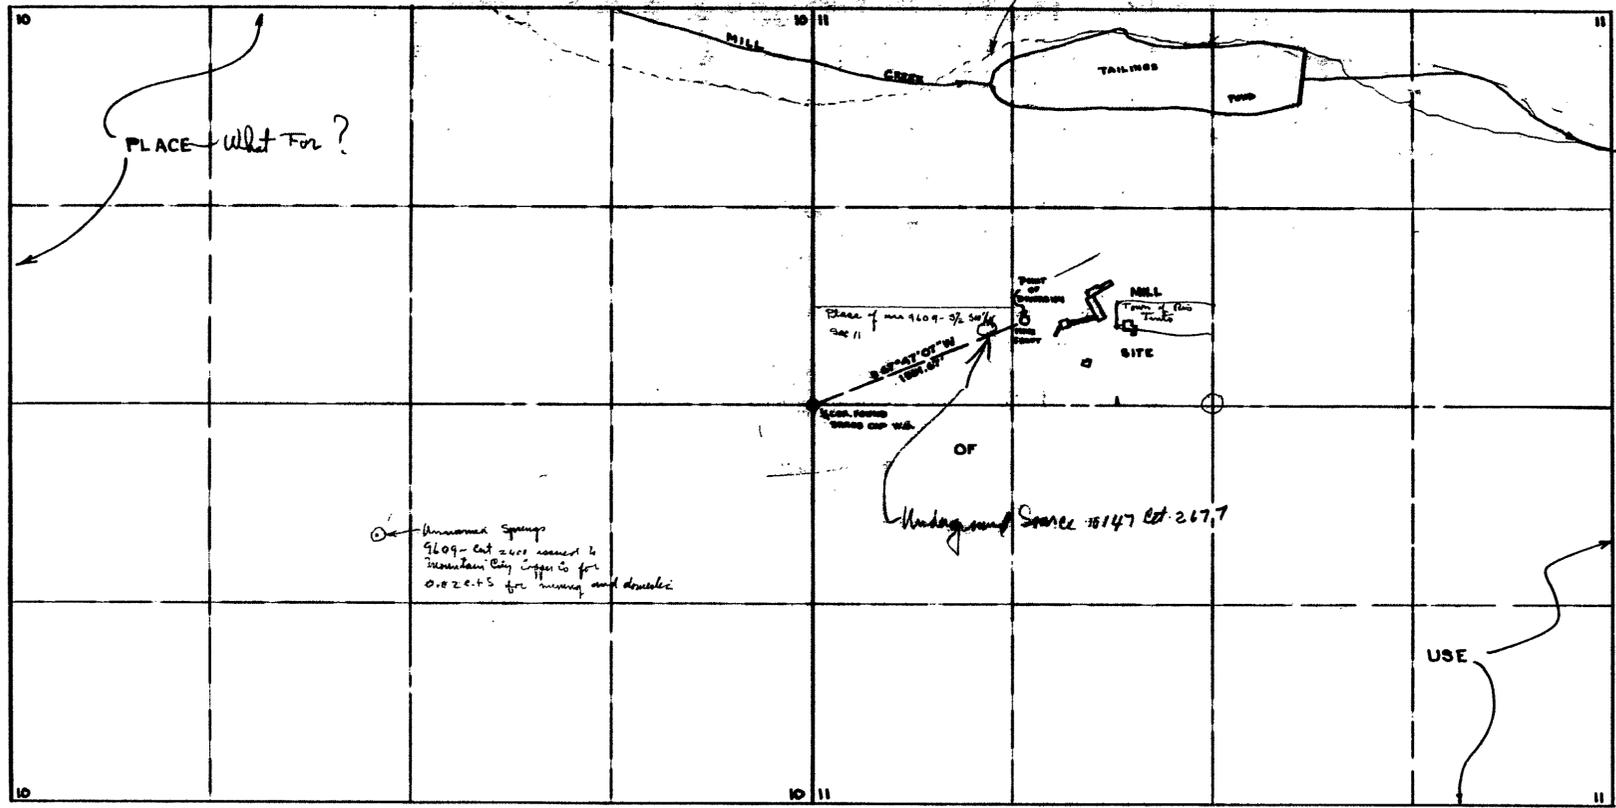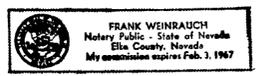

Unnamed Spring  
 9609 - cert 2400 issued to  
 Mountain City Copper Co for  
 O.R.C.'s for mining and drainage

Underground Source 18147 Cert 2677

Map incomplete; does not  
 show the mining claims as described in  
 exhibit A of app. 22760 therefore impossible  
 to determine conflicts. WTH

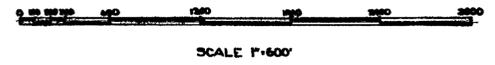

25625  
 25672

FILED  
 Sept 20, 1965  
 STATE ENGINEER'S OFFICE

MAP TO ACCOMPANY  
 APPLICATION TO APPROPRIATE WATER  
 FOR  
 MINING & MILLING  
 BY  
 HUGH C. & MABEL I. BIEROTH  
 FROM AN UNDERGROUND SOURCE

SEIFMEYER & CHILTON  
 Consulting Engineers  
 ELKO, NEVADA

W6509

25625 22760 - File Under