


S 1/2, SW 1/4, SEC. 6; N 1/2, NW 1/4, SEC. 7  
T. 20 S., R. 53 E., M. D. M., NYE COUNTY, NEVADA


STATE OF NEVADA  
COUNTY OF NYE

I, James C. Perkins, Jr., being first duly sworn, depose and say that this map, consisting of one sheet, has been correctly drawn to the designated scale from field notes of a survey made by me (or under my supervision and direction) between the 30th day of SEPTEMBER and the 2nd day of OCTOBER 1965; that it truly and correctly represents the proposed location and extent of the works used to divert water from UNDERGROUND in NYE COUNTY by A. J. CARRADO for IRRIGATION purposes. That the proposed point of diversion, the approximate location and size of the diverting channel, all reservoirs or basins, the location and names of all other works which will cross or connect with the proposed works, and the boundary of all lands, showing by 40-acre subdivisions the areas proposed to be irrigated, are fully and correctly designated thereon.

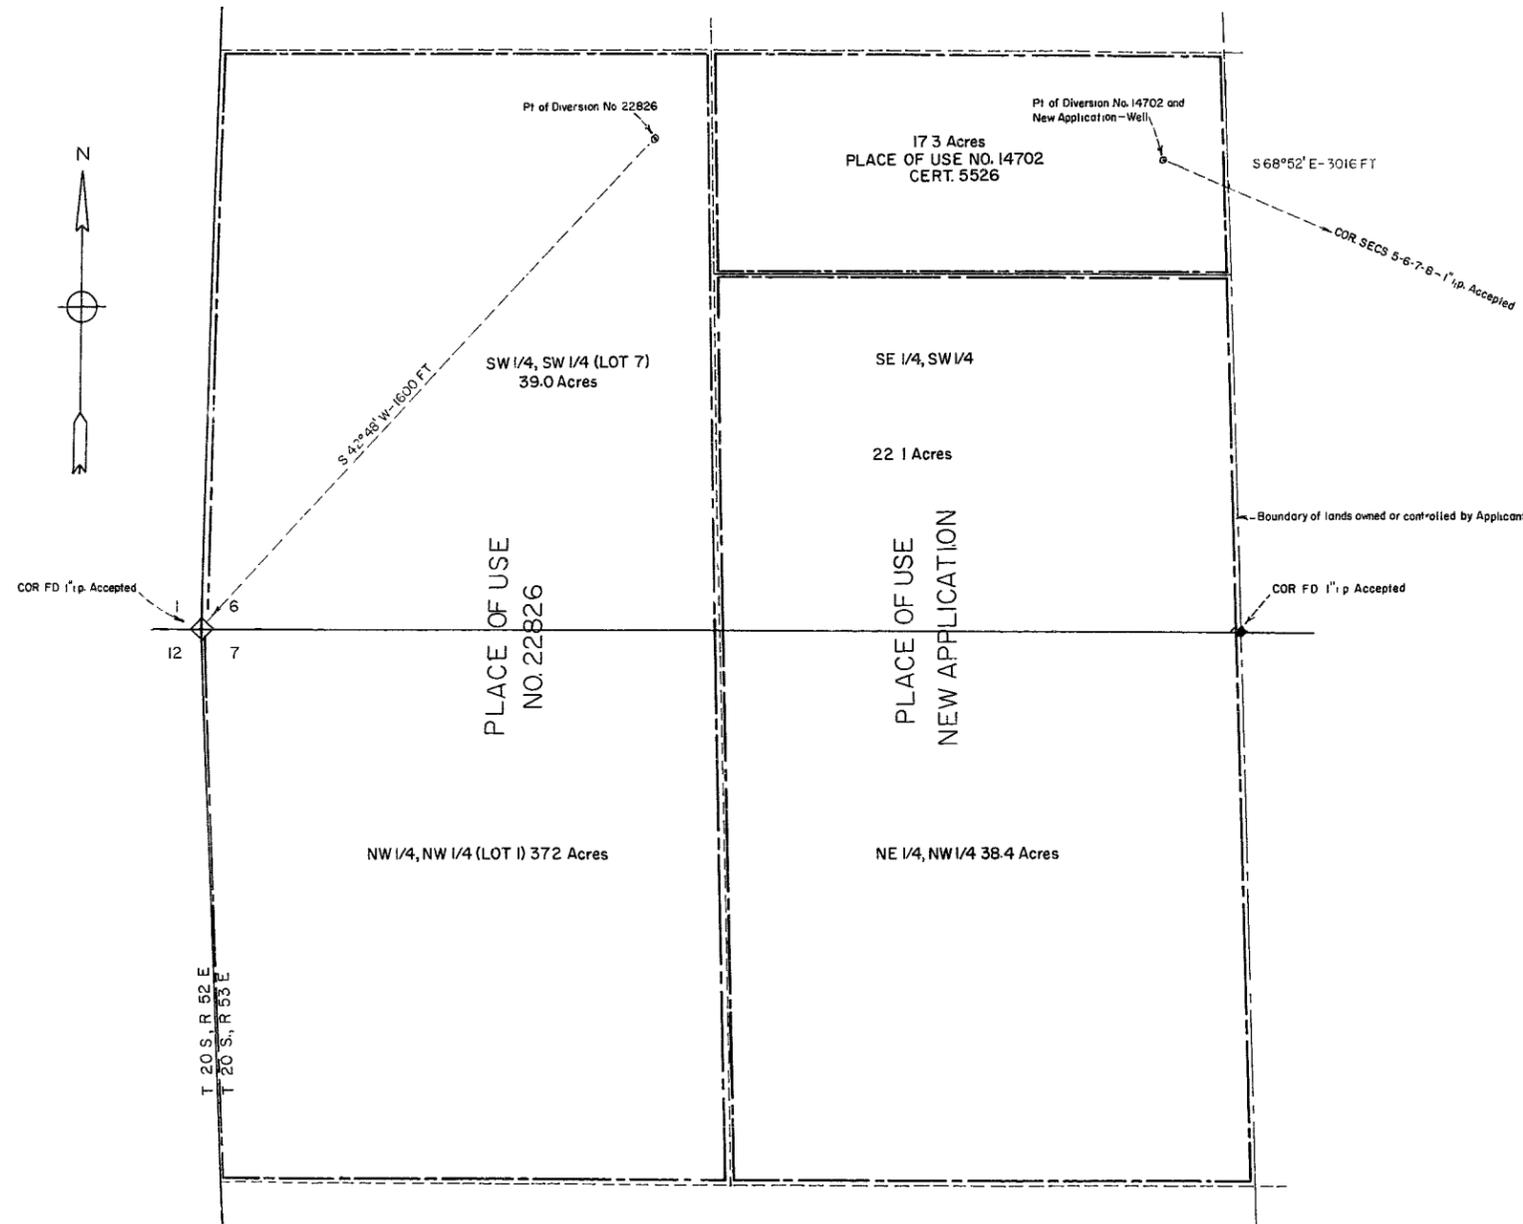


*James C. Perkins, Jr.*  
State Water Right Surveyor

Subscribed and sworn to before me  
this 4 day of January 1966  
Notary Public in and for Nye County, Nevada

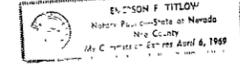

SCALE 1 in = 200 ft

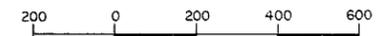

FILED  
Jan 6, 1966  
STATE ENGINEER'S OFFICE

OFFICE  
STATE ENGINEER  
1966 JAN 6 AM 11 01

MAP TO ACCOMPANY  
APPLICATION TO APPROPRIATE WATER  
FOR  
IRRIGATION  
BY  
A. J. CARRADO  
FROM  
UNDERGROUND IN NYE COUNTY

22906 file 22826  
W 8