


PORTIONS of T. 8 N., R. 43 & 44 E., M. D. M.
 MANHATTAN MINING DISTRICT, NYE CO., NEVADA

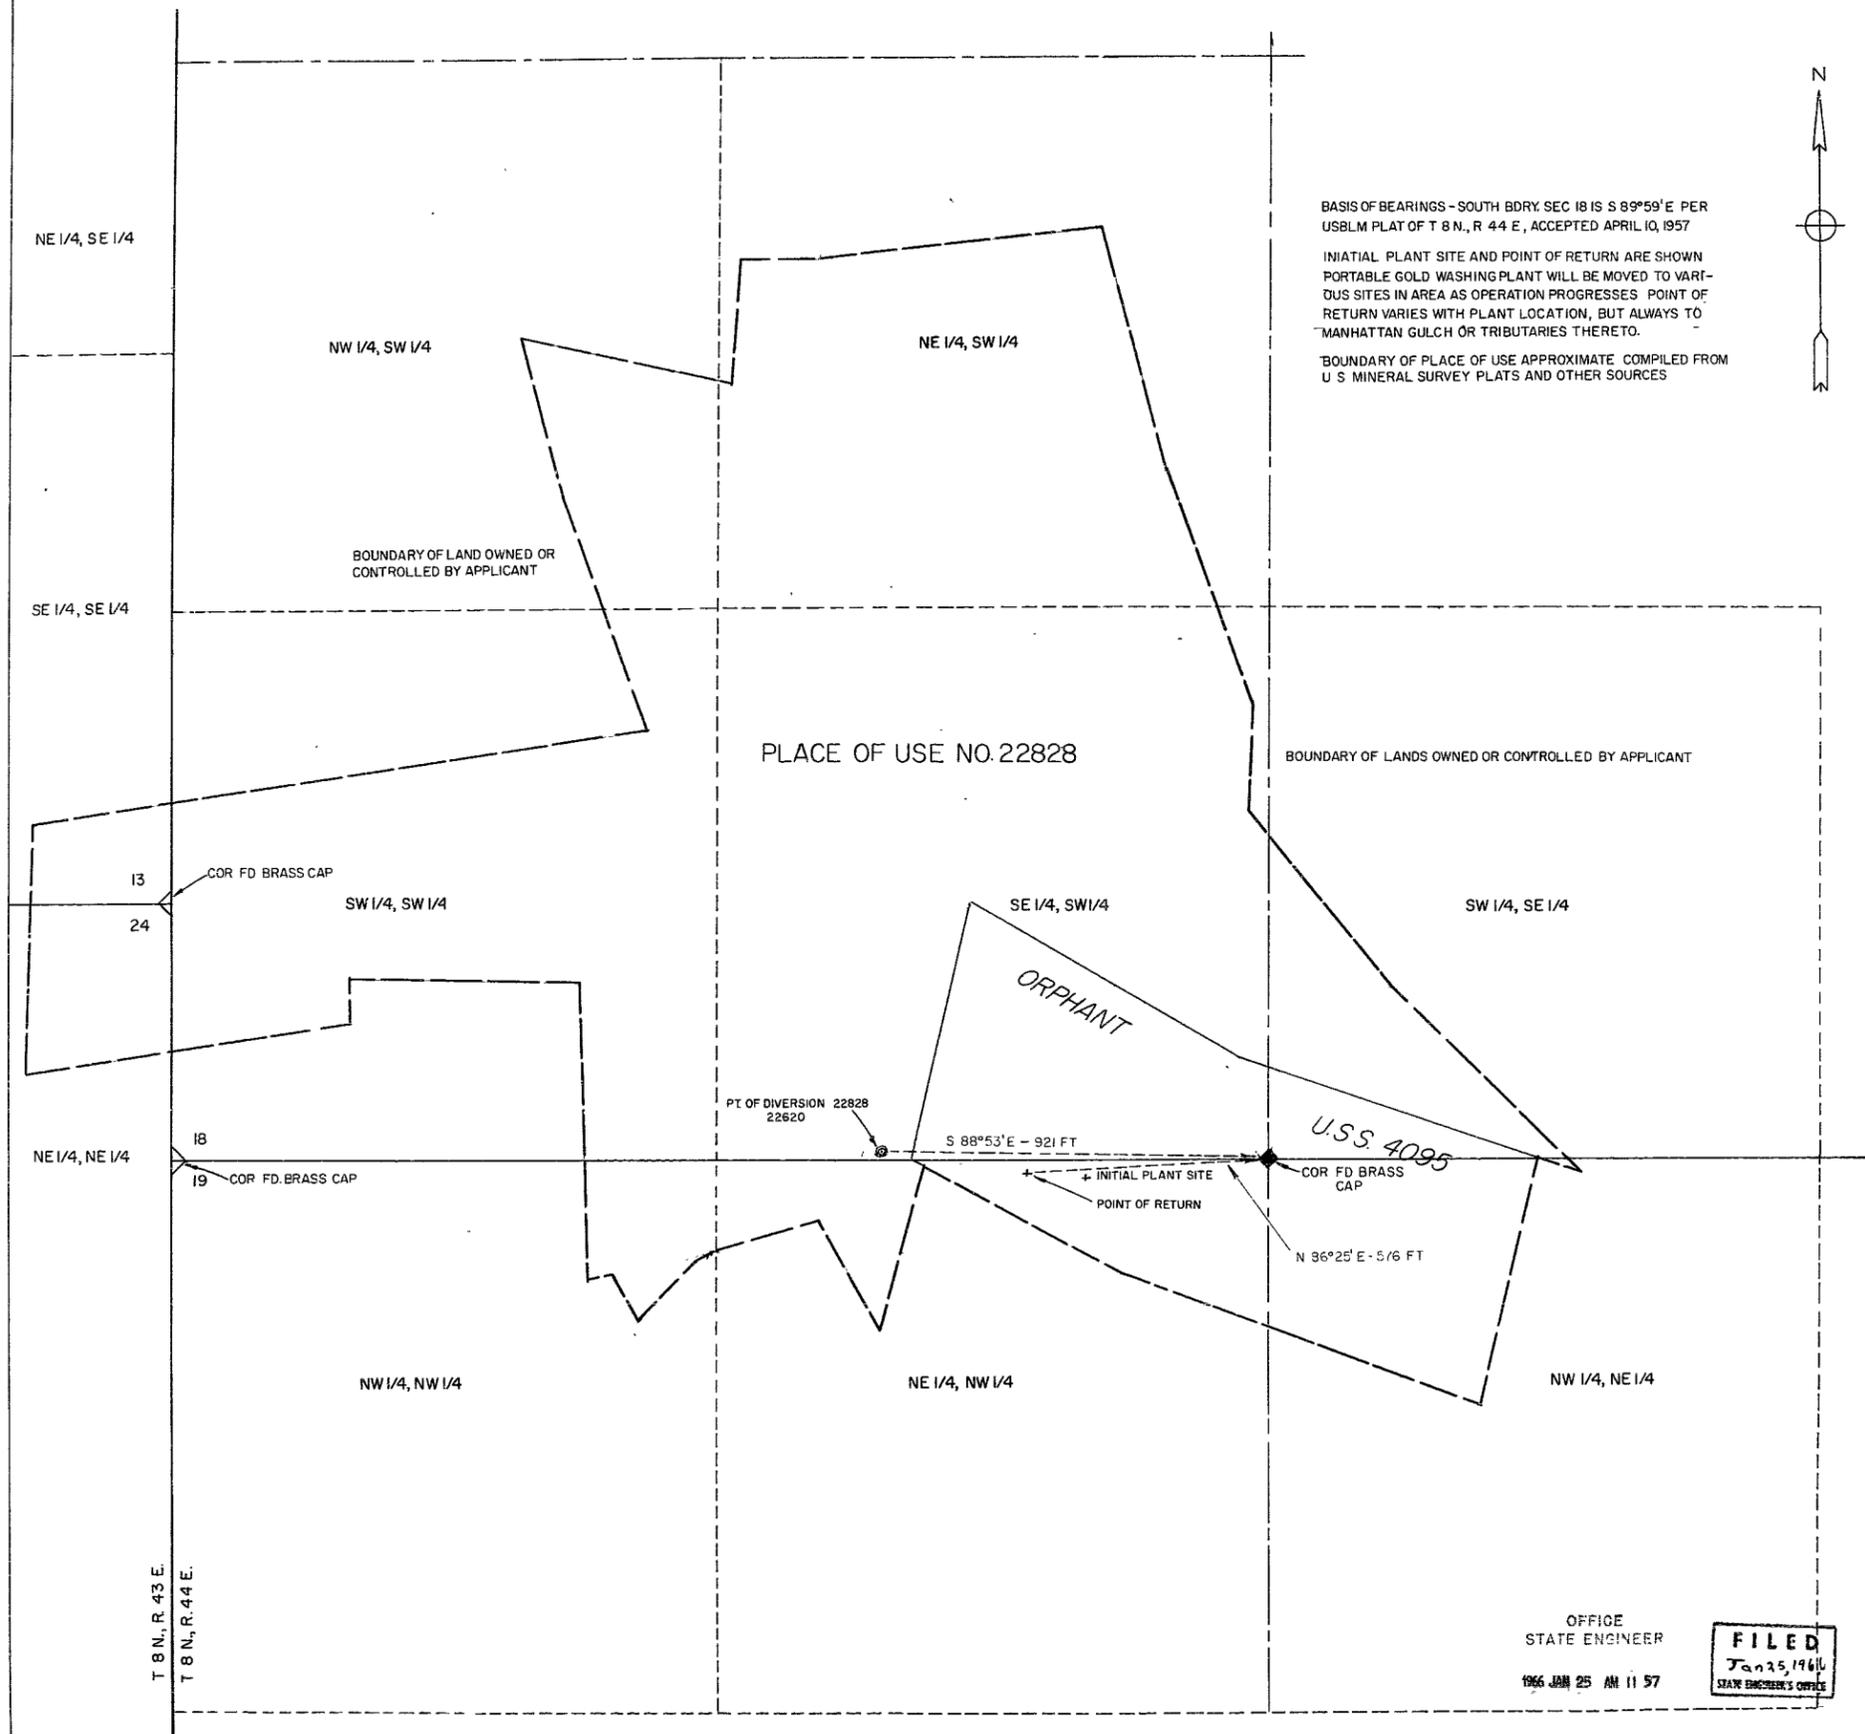

BASIS OF BEARINGS - SOUTH BDRY. SEC 18 IS S 89°59'E PER USBLM PLAT OF T. 8 N., R. 44 E., ACCEPTED APRIL 10, 1957

INITIAL PLANT SITE AND POINT OF RETURN ARE SHOWN PORTABLE GOLD WASHING PLANT WILL BE MOVED TO VARIOUS SITES IN AREA AS OPERATION PROGRESSES. POINT OF RETURN VARIES WITH PLANT LOCATION, BUT ALWAYS TO MANHATTAN GULCH OR TRIBUTARIES THERETO.

BOUNDARY OF PLACE OF USE APPROXIMATE. COMPILED FROM U. S. MINERAL SURVEY PLATS AND OTHER SOURCES




STATE OF NEVADA }
 COUNTY OF NYE } SS

I, James C Perkins, Jr., being first duly sworn, depose and say that this map, consisting of one sheet, has been correctly drawn to the designated scale from field notes of a survey made by me (or under my supervision and direction) between the 4th day of JANUARY and the 6th day of JANUARY 1966; that it truly and correctly represents the proposed location and extent of the works used to divert water from UNDERGROUND in NYE Co. by GEORGE HADRATH for MINING and MILLING purposes. That the proposed point of diversion, the approximate location and size of the diverting channel, all reservoirs or basins the location and names of all other works which will cross or connect with the proposed works; and the boundary of all lands, showing by 40-acre subdivisions the areas proposed to be irrigated are fully and correctly designated thereon.

James C Perkins, Jr.
 State Water Right Surveyor

Subscribed and sworn to before me
 this 24th day of Jan 1966
Paula A. Douglas
 Notary Public in and for Nye County, Nevada

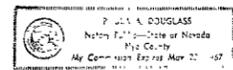

SCALE 1 in = 200 ft



OFFICE
 STATE ENGINEER
 1966 JAN 25 AM 11 57



MAP TO ACCOMPANY
 APPLICATION TO APPROPRIATE WATER
 FOR
 MINING AND MILLING
 BY
 GEORGE HADRATH
 FROM
 UNDERGROUND IN NYE COUNTY

22828