


ZZ

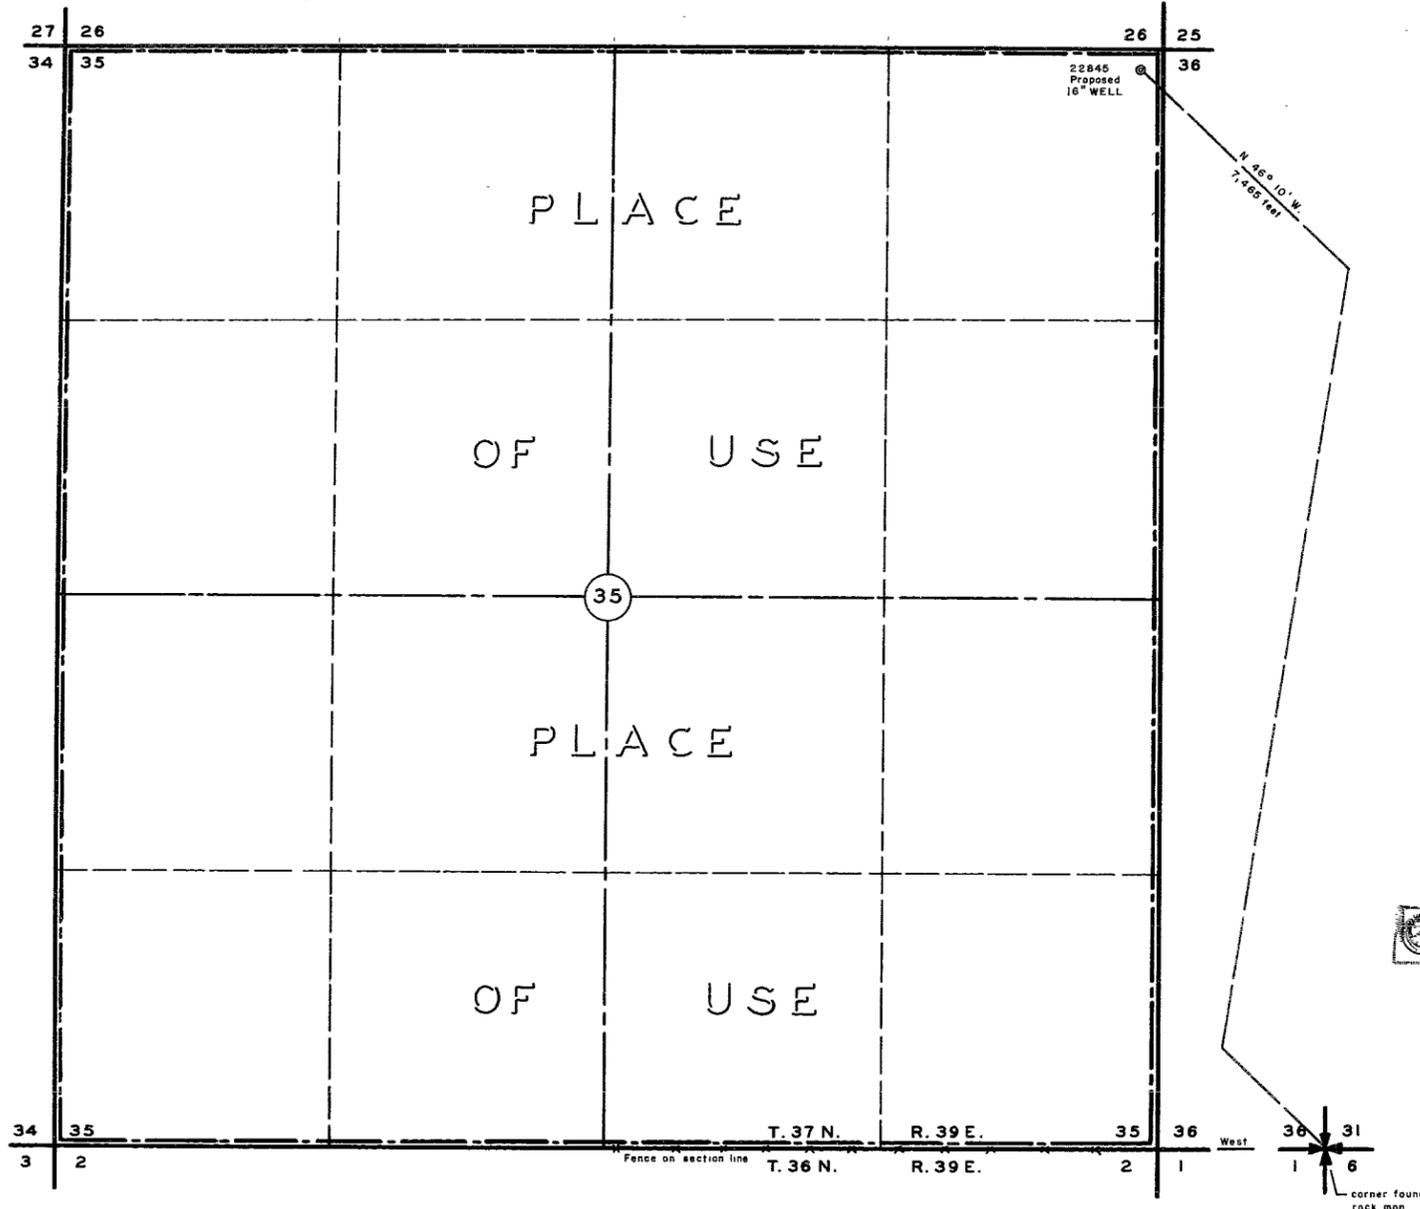


STATE OF NEVADA SS  
COUNTY OF WASHOE


I, William J. Newman, being first duly sworn, depose and say that this map, consisting of one sheet, has been correctly drawn to the designated scale from field notes of a survey made by me on the 10th day of November, 1965 that it truly and correctly represents the location and extent of the proposed works used to divert water from underground, in Humboldt County, by NEVADA GARVEY RANCHES, INC. for irrigation and domestic purposes. That the proposed point of diversion, the approximate location and size of the diverting well, all reservoirs or basins, the location and names of all other works which will cross or connect with the proposed works, and the boundary of all lands, showing by 40-acre subdivisions the areas proposed to be irrigated, are fully and correctly designated thereon.

William J. Newman  
State Water Right Surveyor No 285

Subscribed and sworn to before me this 21st day of January, 1966

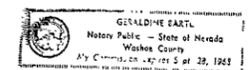

Geraldine Eastl  
Notary Public in and for Washoe County, Nevada  
My Commission Expires September 28, 1968

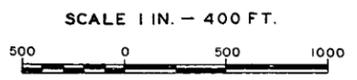

SECTION 35, T. 37 N., R. 39 E., MDB&M.

OFFICE  
STATE ENGINEER  
1966 JAN 24 AM 9 45

Bearing reference - South line Section 35  
and Section 36, T. 37 N., R. 39 E., MDB&M, from  
G L O plat, 1888 West.

FILED  
Jan 24, 1966  
STATE ENGINEER'S OFFICE

MAP  
TO ACCOMPANY APPLICATION TO  
APPROPRIATE WATER FOR  
IRRIGATION AND DOMESTIC USE  
BY NEVADA GARVEY RANCHES, INC.  
FROM UNDERGROUND

26463 24868 22845  
File Under