

T 32 N, R 44 E, M.D.B.&M.



STATE OF NEVADA
 ss.
 COUNTY OF LANDER

I, Mark Chilton, being first duly sworn, depose and say that this map, consisting of 1 sheet, has been correctly drawn to the designated scale from field notes of a survey made under my supervision and direction, on the 19th day of February, 1966; that it truly and correctly represents the proposed location and extent of the works used to divert water from an underground source in Lander County, by Duval Corporation for Mining, Milling, and Domestic purposes. That the proposed point of diversion, the approximate location and size of the diverting channel or other conduit, the place and manner of use, and the location and names of all other works or streams which are crossed by, or connected with the said works, are fully and correctly designated thereon.


Mark Chilton
 State Water Right Surveyor

Subscribed and sworn to before me this 21st day of February, 1966

Frank Weirauch
 Notary Public in and for ELKO COUNTY, NEVADA.

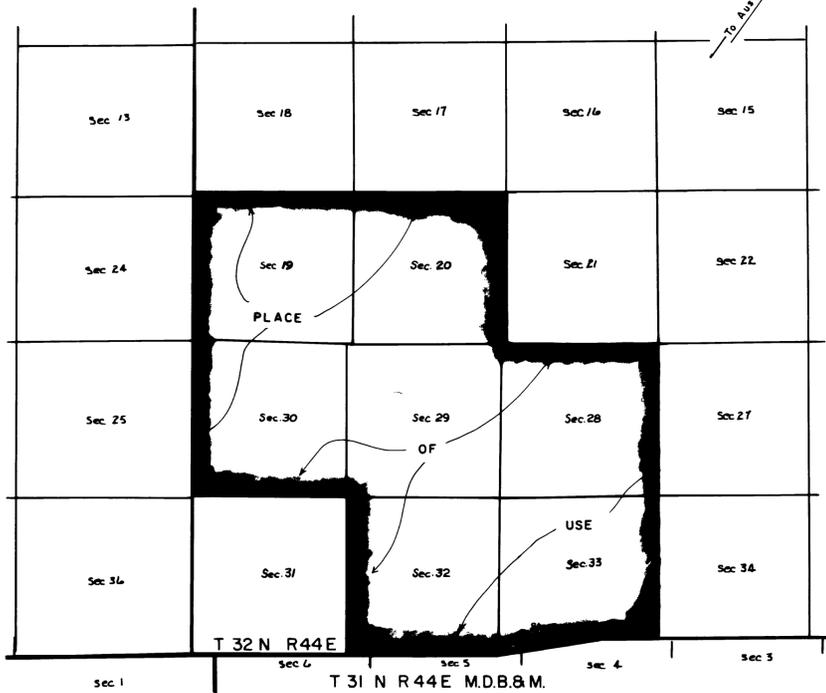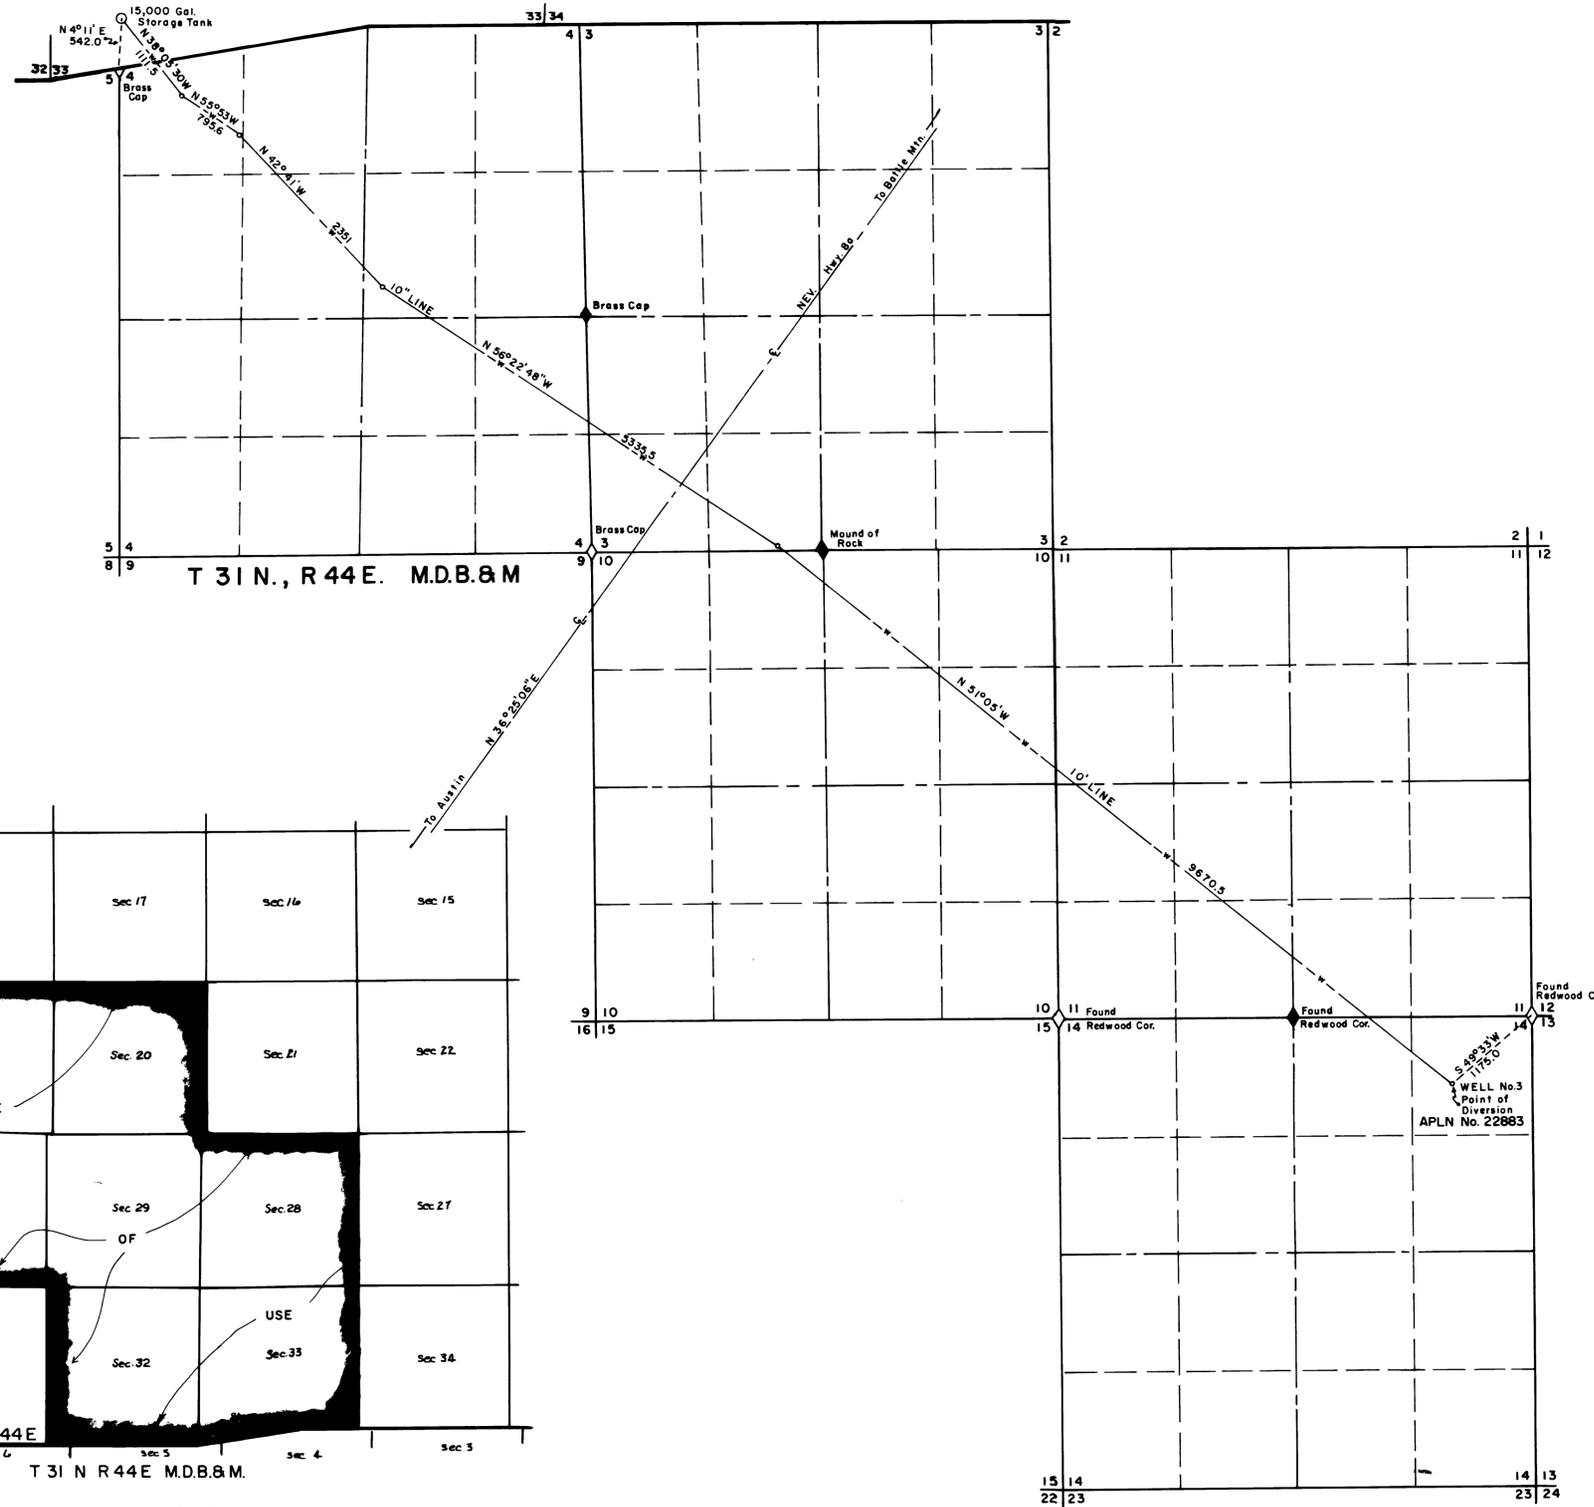

VICINITY MAP
 (NO SCALE)

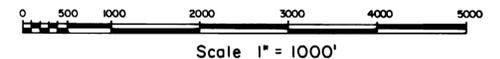

CERTIFICATE NO. ISSUED
 OFFICE
 STATE ENGINEER
 1966 FEB 24 PM 2 32



W-66005

MAP
 TO ACCOMPANY APPLICATION TO
 APPROPRIATE WATER FOR
MINING, MILLING & DOMESTIC
 BY
DUVAL CORPORATION
 FROM AN UNDERGROUND SOURCE
 SETTELMAYER & CHILTON
 Consulting Engineers
 ELKO, NEVADA

68450T 22883