


Typical Cross Section thru Concrete Lined Ditch

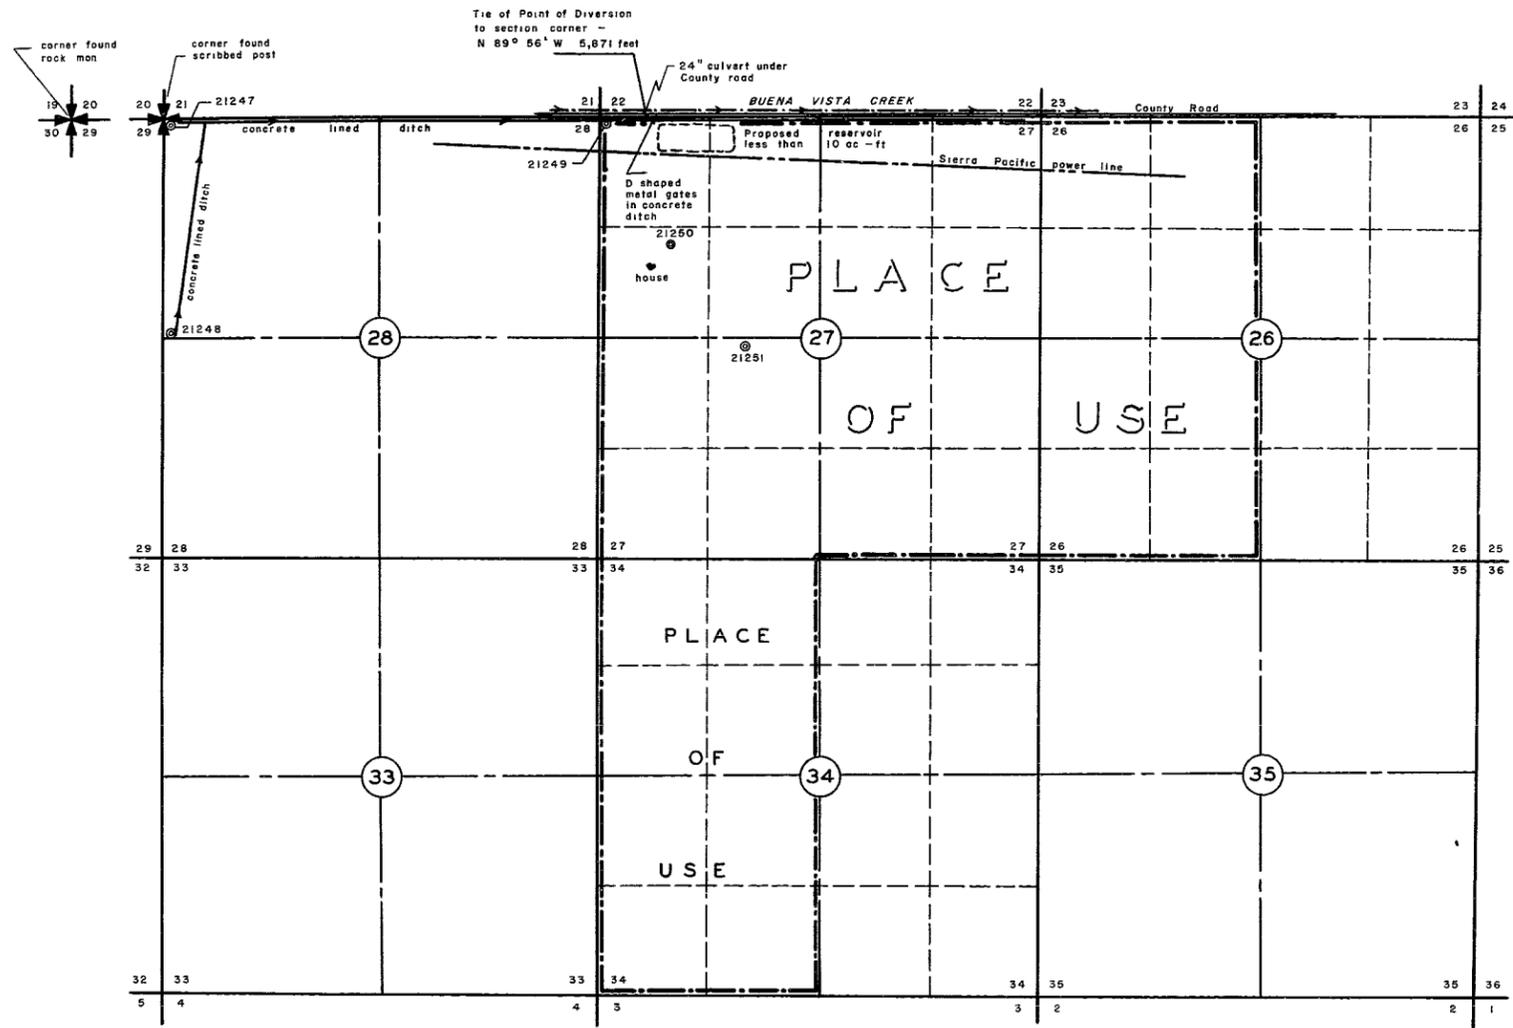

T. 30 N., R. 35 E., MDB&M.

STATE OF NEVADA SS
COUNTY OF WASHOE



I, William J. Newman, being first duly sworn, depose and say that this map, consisting of one sheet, has been correctly drawn to the designated scale from field notes of a survey made by me on the 9th day of December, 1965, that it truly and correctly represents the location and extent of the proposed works used to divert water from Buena Vista Creek in Pershing County, by JIMMIE and LEONA FERRARA for irrigation and domestic purposes. That the proposed point of diversion, the approximate location and size of the diverting channel, all reservoirs or basins, the location and names of all other works which will cross or connect with the proposed works, and the boundary of all lands, showing by 40-acre subdivisions the areas proposed to be irrigated, are fully and correctly designated thereon.

William J. Newman
State Water Right Surveyor No 285

Subscribed and sworn to before me this 2nd day of February, 1966

Geraldine Bartl
Notary Public in and for Washoe County, Nevada

My Commission Expires September 28, 1968

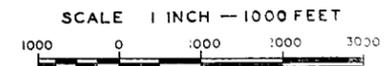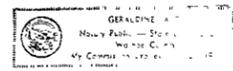

OFFICE
STATE ENGINEER

1966 FEB 7 AM 9 24

Bearing reference - South line Section 20,
T. 30 N., R. 35 E., MDB&M, from G.L.O. plat, 1869
S 89° 56' W.

FILED
Feb 7, 1966
STATE ENGINEER'S OFFICE

MAP
TO ACCOMPANY APPLICATION TO
APPROPRIATE WATER FOR
IRRIGATION AND DOMESTIC USE
BY JIMMIE AND LEONA FERRARA
FROM BUENA VISTA CREEK

22955