

SE 1/4 SEC. 7
T. 18 N., R. 20 E., M.D.B. & M.




State of Nevada S.S.
County of Washoe

I, Peter G. Guisti, being first duly sworn, depose and say that this map, consisting of 1 sheet, has been correctly drawn to the designated scale from field notes of a survey made under my supervision and direction between the days of ... 1966; that it truly and correctly represents the proposed location and extent of the works used to divert water from Under-ground Sources in Washoe County by ... for domestic purposes. That the proposed point of diversion, the approximate location and size of the diverting channel or conduit, the place of use, and the location and names of all other works or streams which are crossed by or connected with the said works, are fully and correctly designated thereon.

Peter G. Guisti
State Water Right Surveyor

Subscribed and sworn to before me the ... day of

William H. Johnson
Notary Public in and for Washoe County, Nev.
My commission expires

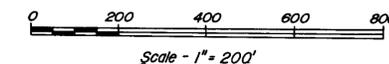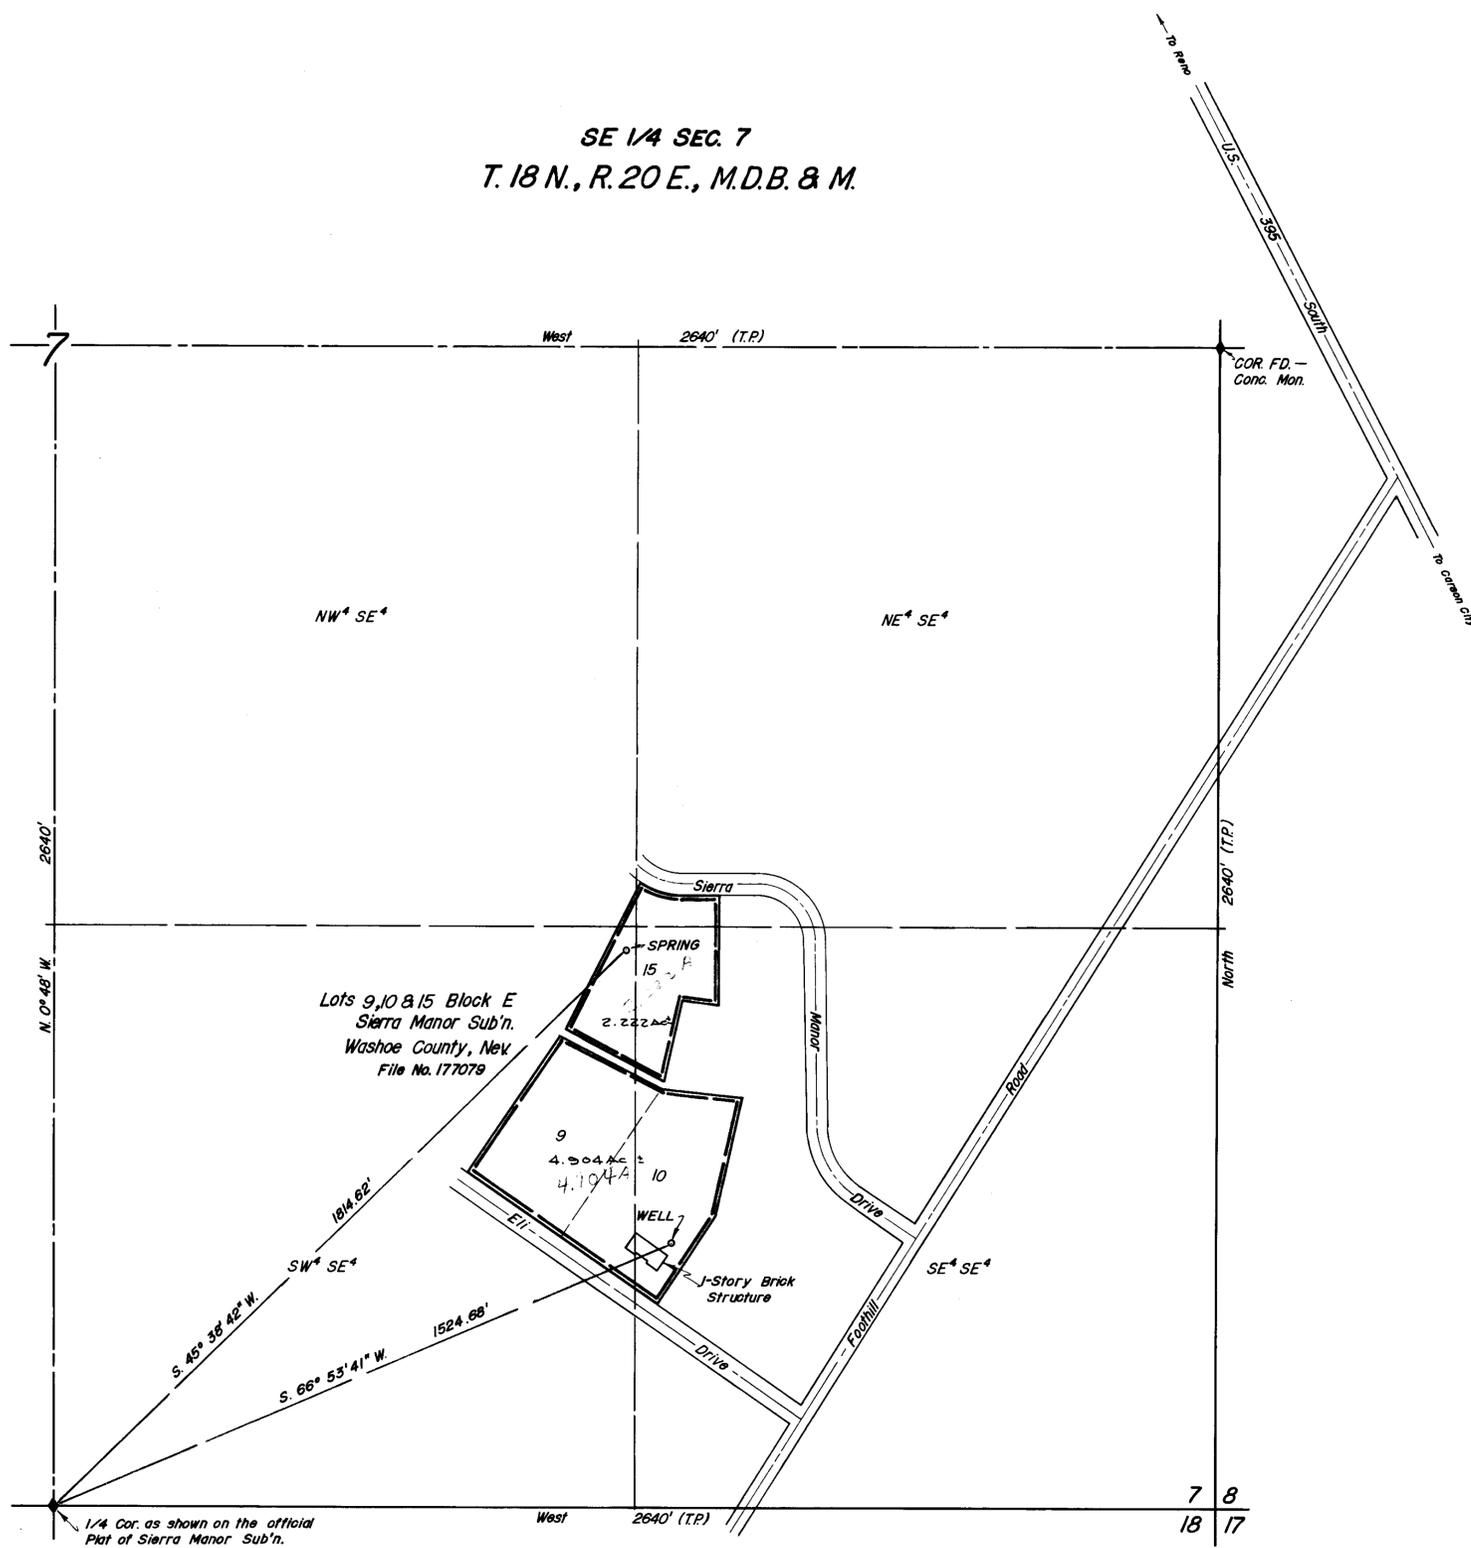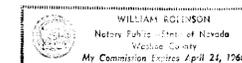

22957 ... 7241 ... 12-12-69
 22959 ... 7242 ... 12-15-69

FILED
 Feb 8, 1966
 STATE ENGINEERS OFFICE

THE MALONE ENGINEERS
 RENO, NEVADA
**MAP TO ACCOMPANY APPLICATION
 TO APPROPRIATE WATER**
 FOR IRRIGATION & DOMESTIC
 BY JOE & DOROTHY GINOCCHIO
 FROM UNDERGROUND SOURCES
 JAN. 1966

83417 7003 7002 22959 under 22957