


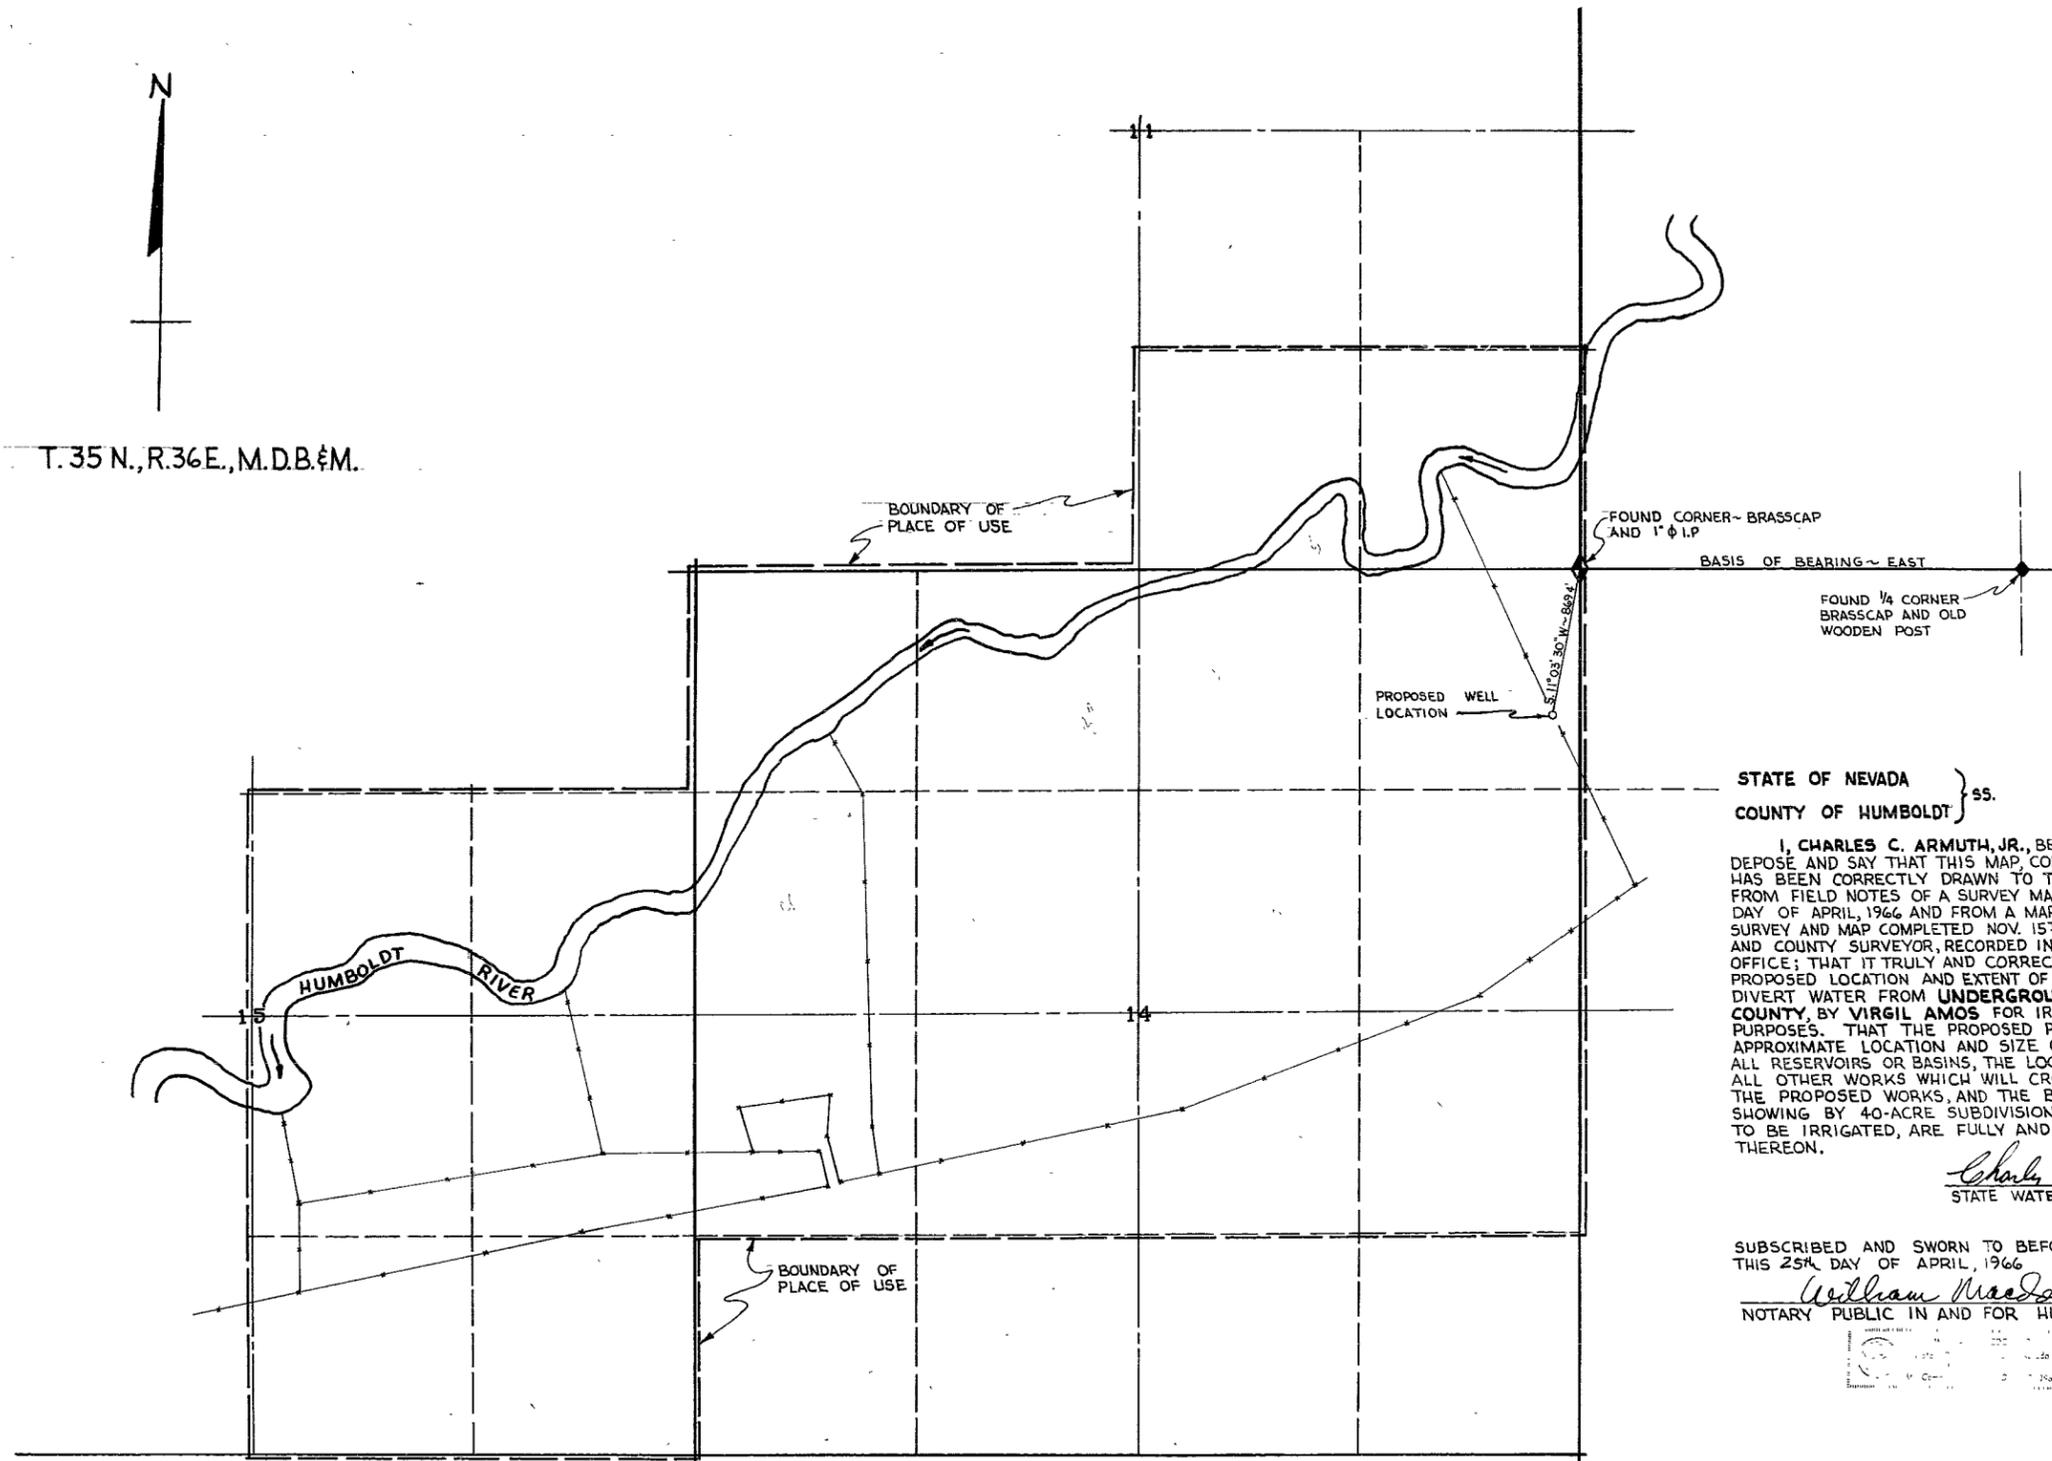

T. 35 N., R. 36 E., M. D. B. # M.




STATE OF NEVADA } ss.
COUNTY OF HUMBOLDT }

I, CHARLES C. ARMUTH, JR., BEING FIRST DULY SWORN, DEPOSE AND SAY THAT THIS MAP, CONSISTING OF 1 SHEET, HAS BEEN CORRECTLY DRAWN TO THE DESIGNATED SCALE FROM FIELD NOTES OF A SURVEY MADE BY ME ON THE 8TH DAY OF APRIL, 1966 AND FROM A MAP TITLED "PETROLI RANCH" SURVEY AND MAP COMPLETED NOV. 15TH 1913 BY R. E. TILDEN, C.E. AND COUNTY SURVEYOR, RECORDED IN THE STATE ENGINEER'S OFFICE; THAT IT TRULY AND CORRECTLY REPRESENTS THE PROPOSED LOCATION AND EXTENT OF THE WORKS USED TO DIVERT WATER FROM UNDERGROUND IN HUMBOLDT COUNTY, BY VIRGIL AMOS FOR IRRIGATION AND DOMESTIC PURPOSES. THAT THE PROPOSED POINT OF DIVERSION, THE APPROXIMATE LOCATION AND SIZE OF THE DIVERTING CHANNEL, ALL RESERVOIRS OR BASINS, THE LOCATION AND NAMES OF ALL OTHER WORKS WHICH WILL CROSS OR CONNECT WITH THE PROPOSED WORKS, AND THE BOUNDARY OF ALL LANDS, SHOWING BY 40-ACRE SUBDIVISIONS THE AREAS PROPOSED TO BE IRRIGATED, ARE FULLY AND CORRECTLY DESIGNATED THEREON.

Charles C. Armuth, Jr.
STATE WATER RIGHT SURVEYOR

SUBSCRIBED AND SWORN TO BEFORE ME
THIS 25TH DAY OF APRIL, 1966
William Macdonald
NOTARY PUBLIC IN AND FOR HUMBOLDT COUNTY, NEVADA

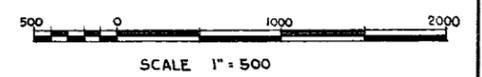

MAP
TO ACCOMPANY APPLICATION TO
APPROPRIATE WATER FOR DOMESTIC
AND IRRIGATION BY VIRGIL AMOS
FROM UNDERGROUND

FILED
April 27, 1966
STATE ENGINEER'S OFFICE

511
137
1965 APR 27 11 11 04