


PARTS OF SECS. 9 & 10, T. 17 S., R. 49 E., M. D. M.  
 NYE COUNTY, NEVADA

STATE OF NEVADA  
 COUNTY OF NYE

I, James C. Perkins, Jr. being first duly sworn, depose and say that this map, consisting of one sheet, has been correctly drawn to the designated scale from field notes of a survey made by me (or under my supervision and direction) between the 17th day of SEPTEMBER and the 19th day of SEPTEMBER 1966, that it truly and correctly represents the proposed location and extent of the works used to divert water from UNDERGROUND in NYE CO by C. G. HAYCOCK for IRRIGATION purposes. That the proposed point of diversion, the approximate location and size of the diverting channel, all reservoirs or basins, the location and names of all other works which will cross or connect with the proposed works; and the boundary of all lands, showing by 40-acre subdivisions the areas proposed to be irrigated, are fully and correctly designated thereon.

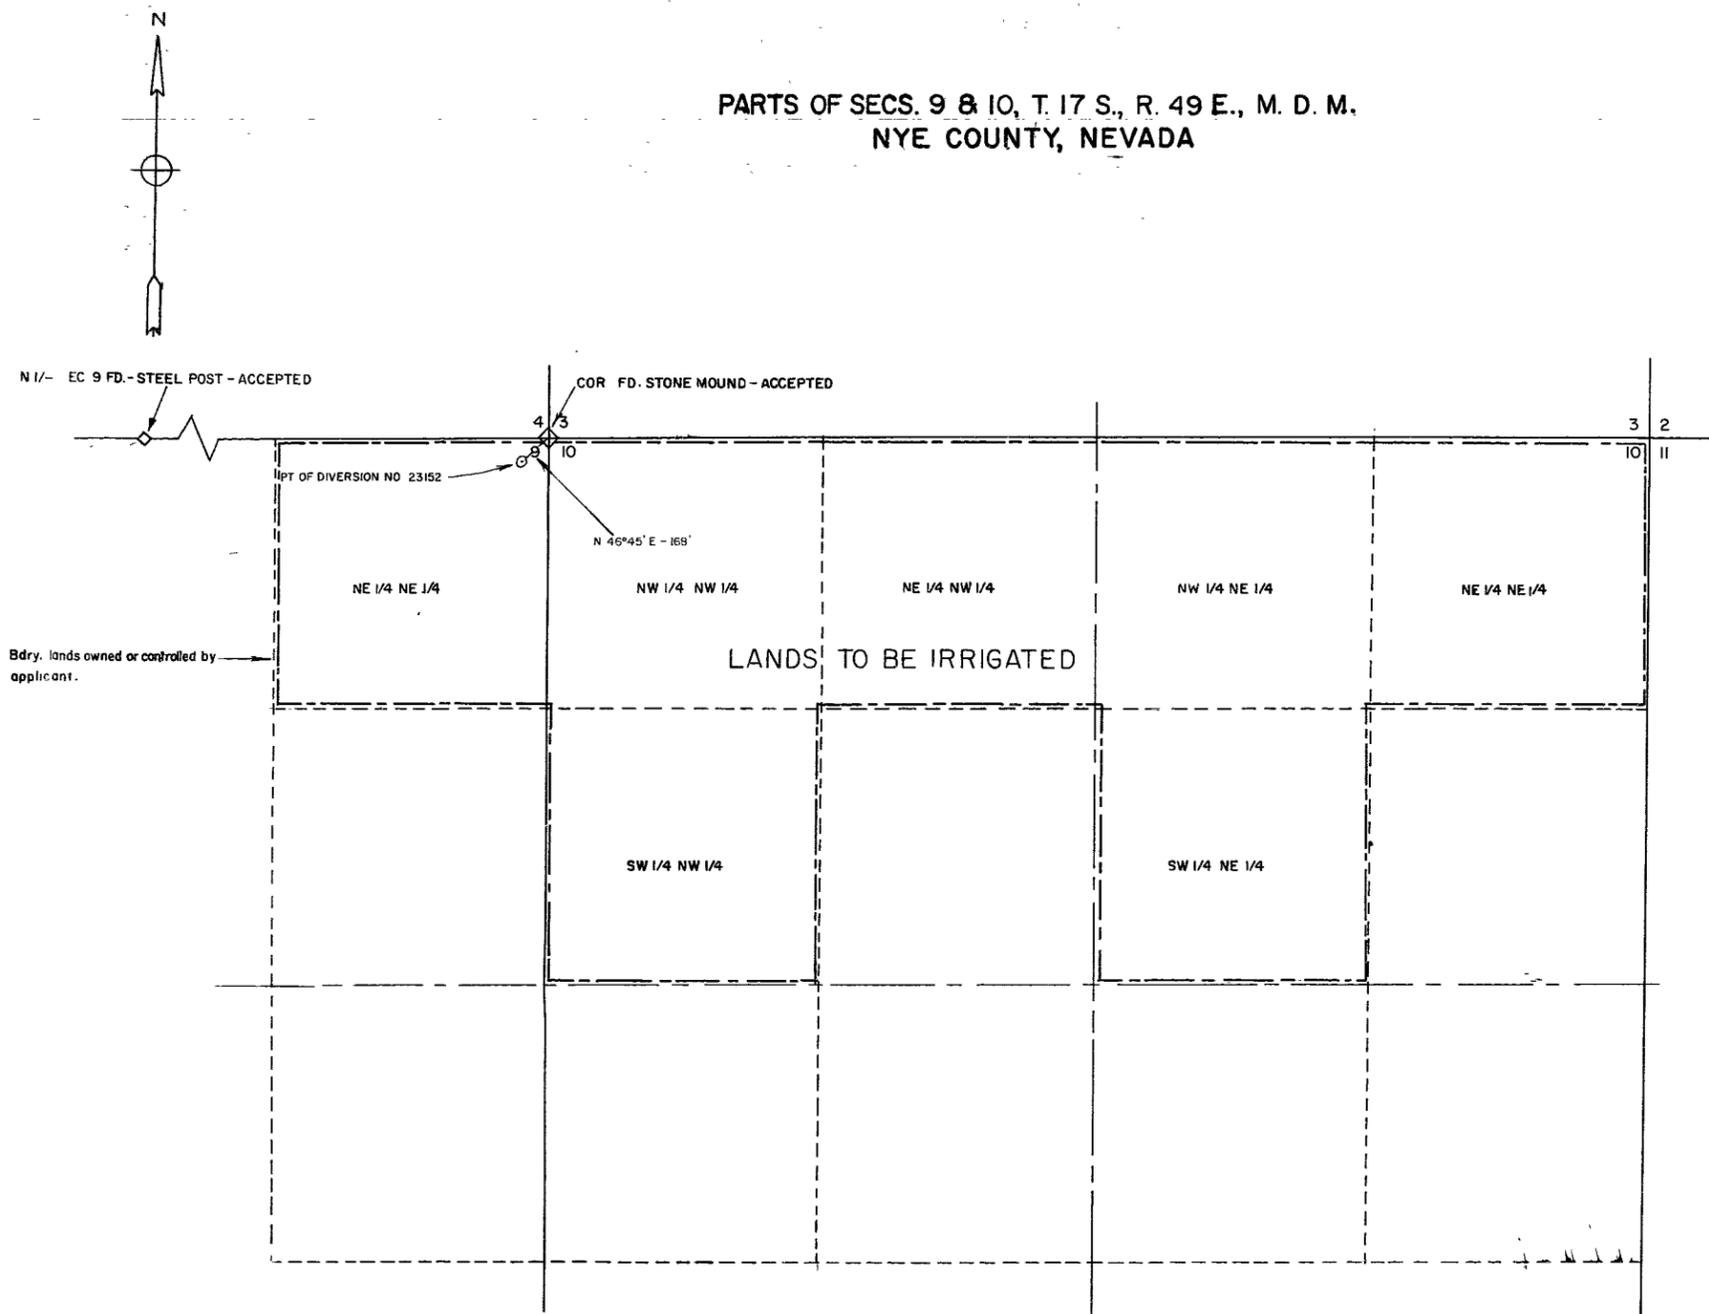


BASE OF BEARINGS- NORTH BDRY SEC. 9 S 89°45' W, PER PLAT OF T. 17 S., R. 49 E., M. D. M., APPROVED 5/4/1882

*James C. Perkins, Jr.*  
 State Water Right Surveyor

Subscribed and sworn to before me  
 this 23rd day of SEPTEMBER 1966  
 Notary Public in and for Nye County, Nevada

PAULA A. DOUGLASS  
 Notary Public—State of Nevada  
 Nye County  
 My Commission Expires May 22, 1967

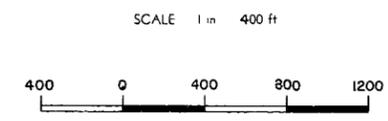

MAP TO ACCOMPANY  
 APPLICATION TO APPROPRIATE WATER  
 FOR  
 IRRIGATION  
 BY:  
 C. G. HAYCOCK  
 FROM  
 UNDERGROUND IN NYE COUNTY

FILED  
 Sept 26 1966  
 STAMP

29650 23152