


N

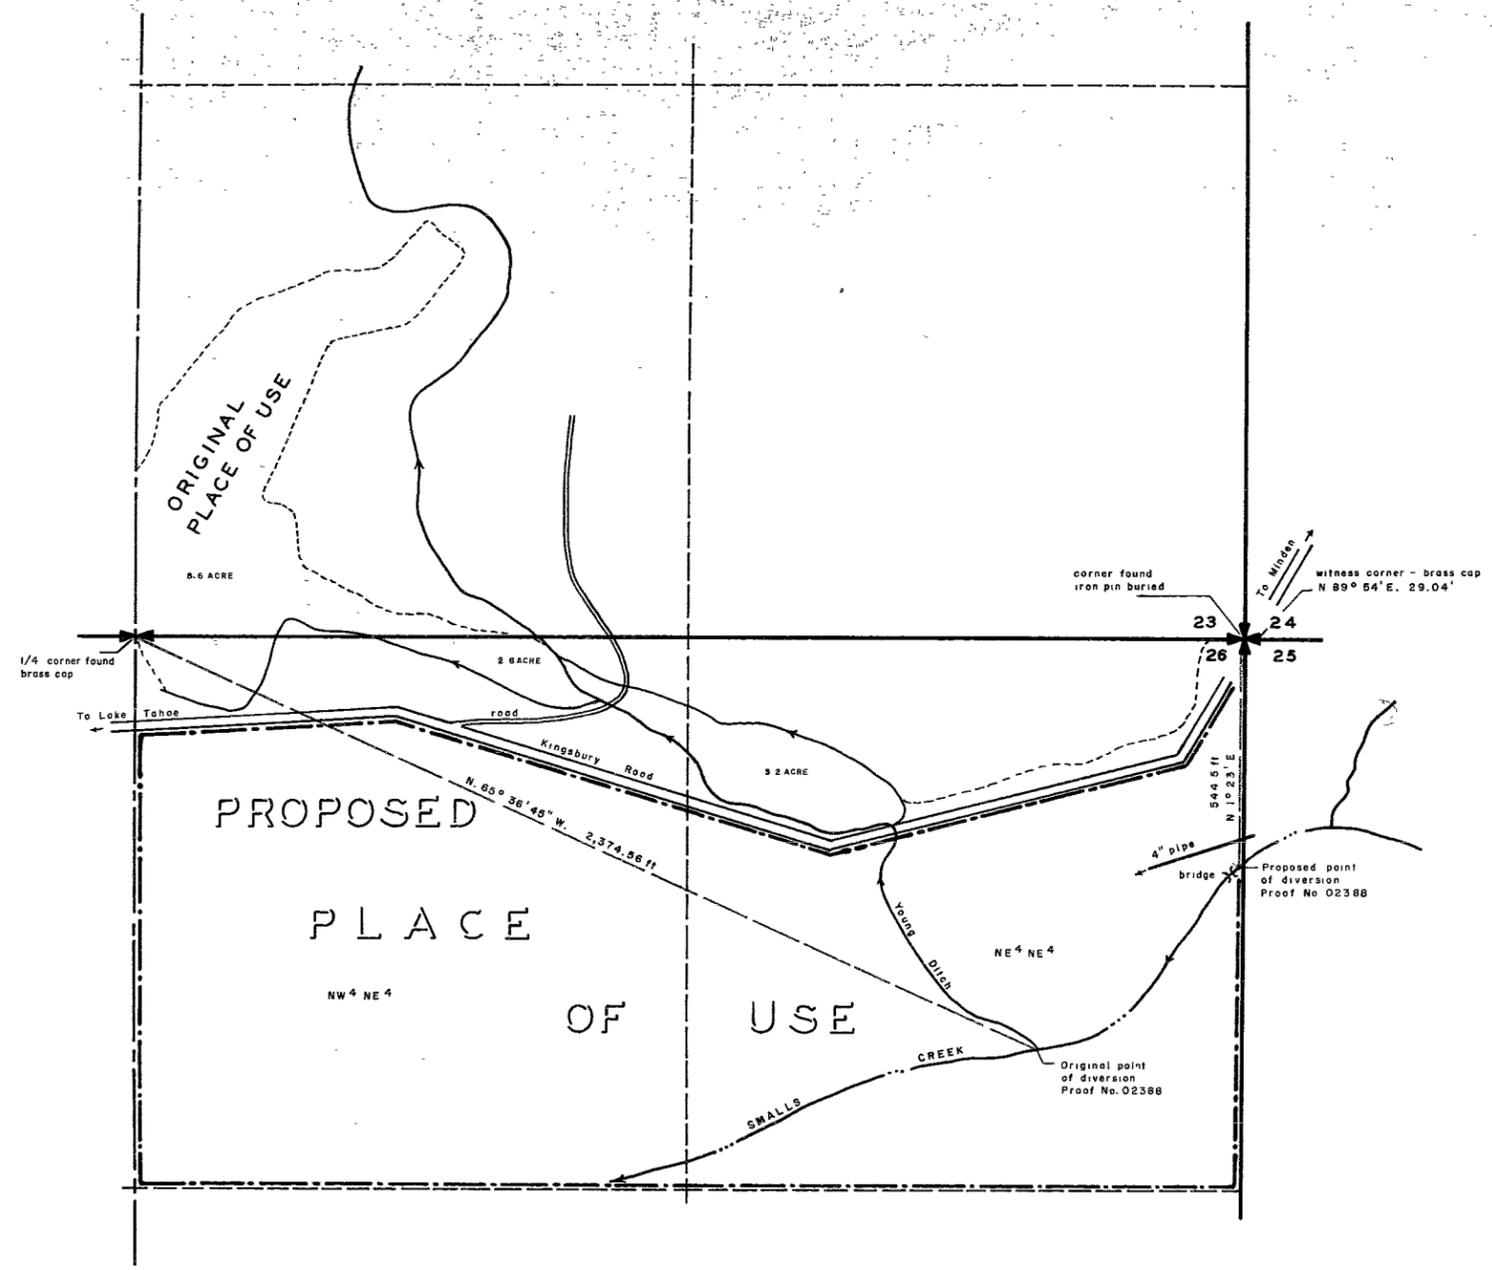

T. 13 N., R. 18 E., MDB&M.


STATE OF NEVADA SS
COUNTY OF ORMSBY

I, William J. Newman, being first duly sworn, depose and say that this map, consisting of one sheet, has been correctly drawn to the designated scale from field notes of a survey made by me on the 31st day of May, 1966 to make application to change point of diversion and place of use under Proof no. 02388 as appears in Case No 1927 First Judicial District Court of Douglas County, Nevada, that it truly and correctly represents the proposed location and extent of the works used to divert water from Smalls Creek (Edgewood Creek) and tributaries in Douglas County, by DORIS T. ROHRER for irrigation, stockwatering and domestic purposes. That the proposed point of diversion, the approximate location and size of the diverting pipe, all reservoirs or basins, the location and names of all other works which will cross or connect with the proposed works, and the boundary of all lands, showing by 40-acre subdivisions the areas proposed to be irrigated, are fully and correctly designated thereon

William J. Newman
State Water Right Surveyor No 285

Subscribed and sworn to before me this 25th day of July, 1966

Ma Lida Thomas
Notary Public in and for Ormsby County, Nevada
My Commission Expires July 1, 1969

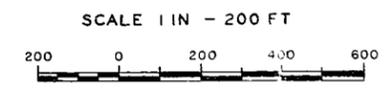

FILED
29 July 1966
STATE ENGINEER'S OFFICE

MAP TO ACCOMPANY APPLICATION TO
CHANGE POINT OF DIVERSION AND PLACE
OF USE UNDER PROOF No. 02388
FOR IRRIGATION, STOCKWATERING
AND DOMESTIC USE
BY DORIS T. ROHRER
FROM SMALLS CREEK

Bearing reference - South line Section 23,
T. 13 N., R. 18 E., MDB&M between SE corner and
witness corner, N 89° 54' E.

23214