


STATE OF NEVADA SS  
COUNTY OF DOUGLAS

I, R.C. Downer, being first duly sworn, depose and say that this map, consisting of one sheet, has been correctly drawn to the designated scale from field notes of a survey made by me on Nov 30, 1964, that it truly and correctly represents the location and extent of the proposed works used to divert water from a well in Douglas County, Nevada, by Alberta Webster Lewallen for irrigation purposes, that the point of diversion, approximate location of the of the diverting pipeline and the boundary of all land contained in the lot where the irrigation use of the well water is proposed are fully and correctly designated hereon.

*R.C. Downer*  
R.C. Downer, State Water Right Surveyor #314

Subscribed and sworn to before me this 31 day of August, 1966.

*Jack Christensen*  
Notary Public in and for Douglas Co., Nev.  
My commission expires: 1 27 70

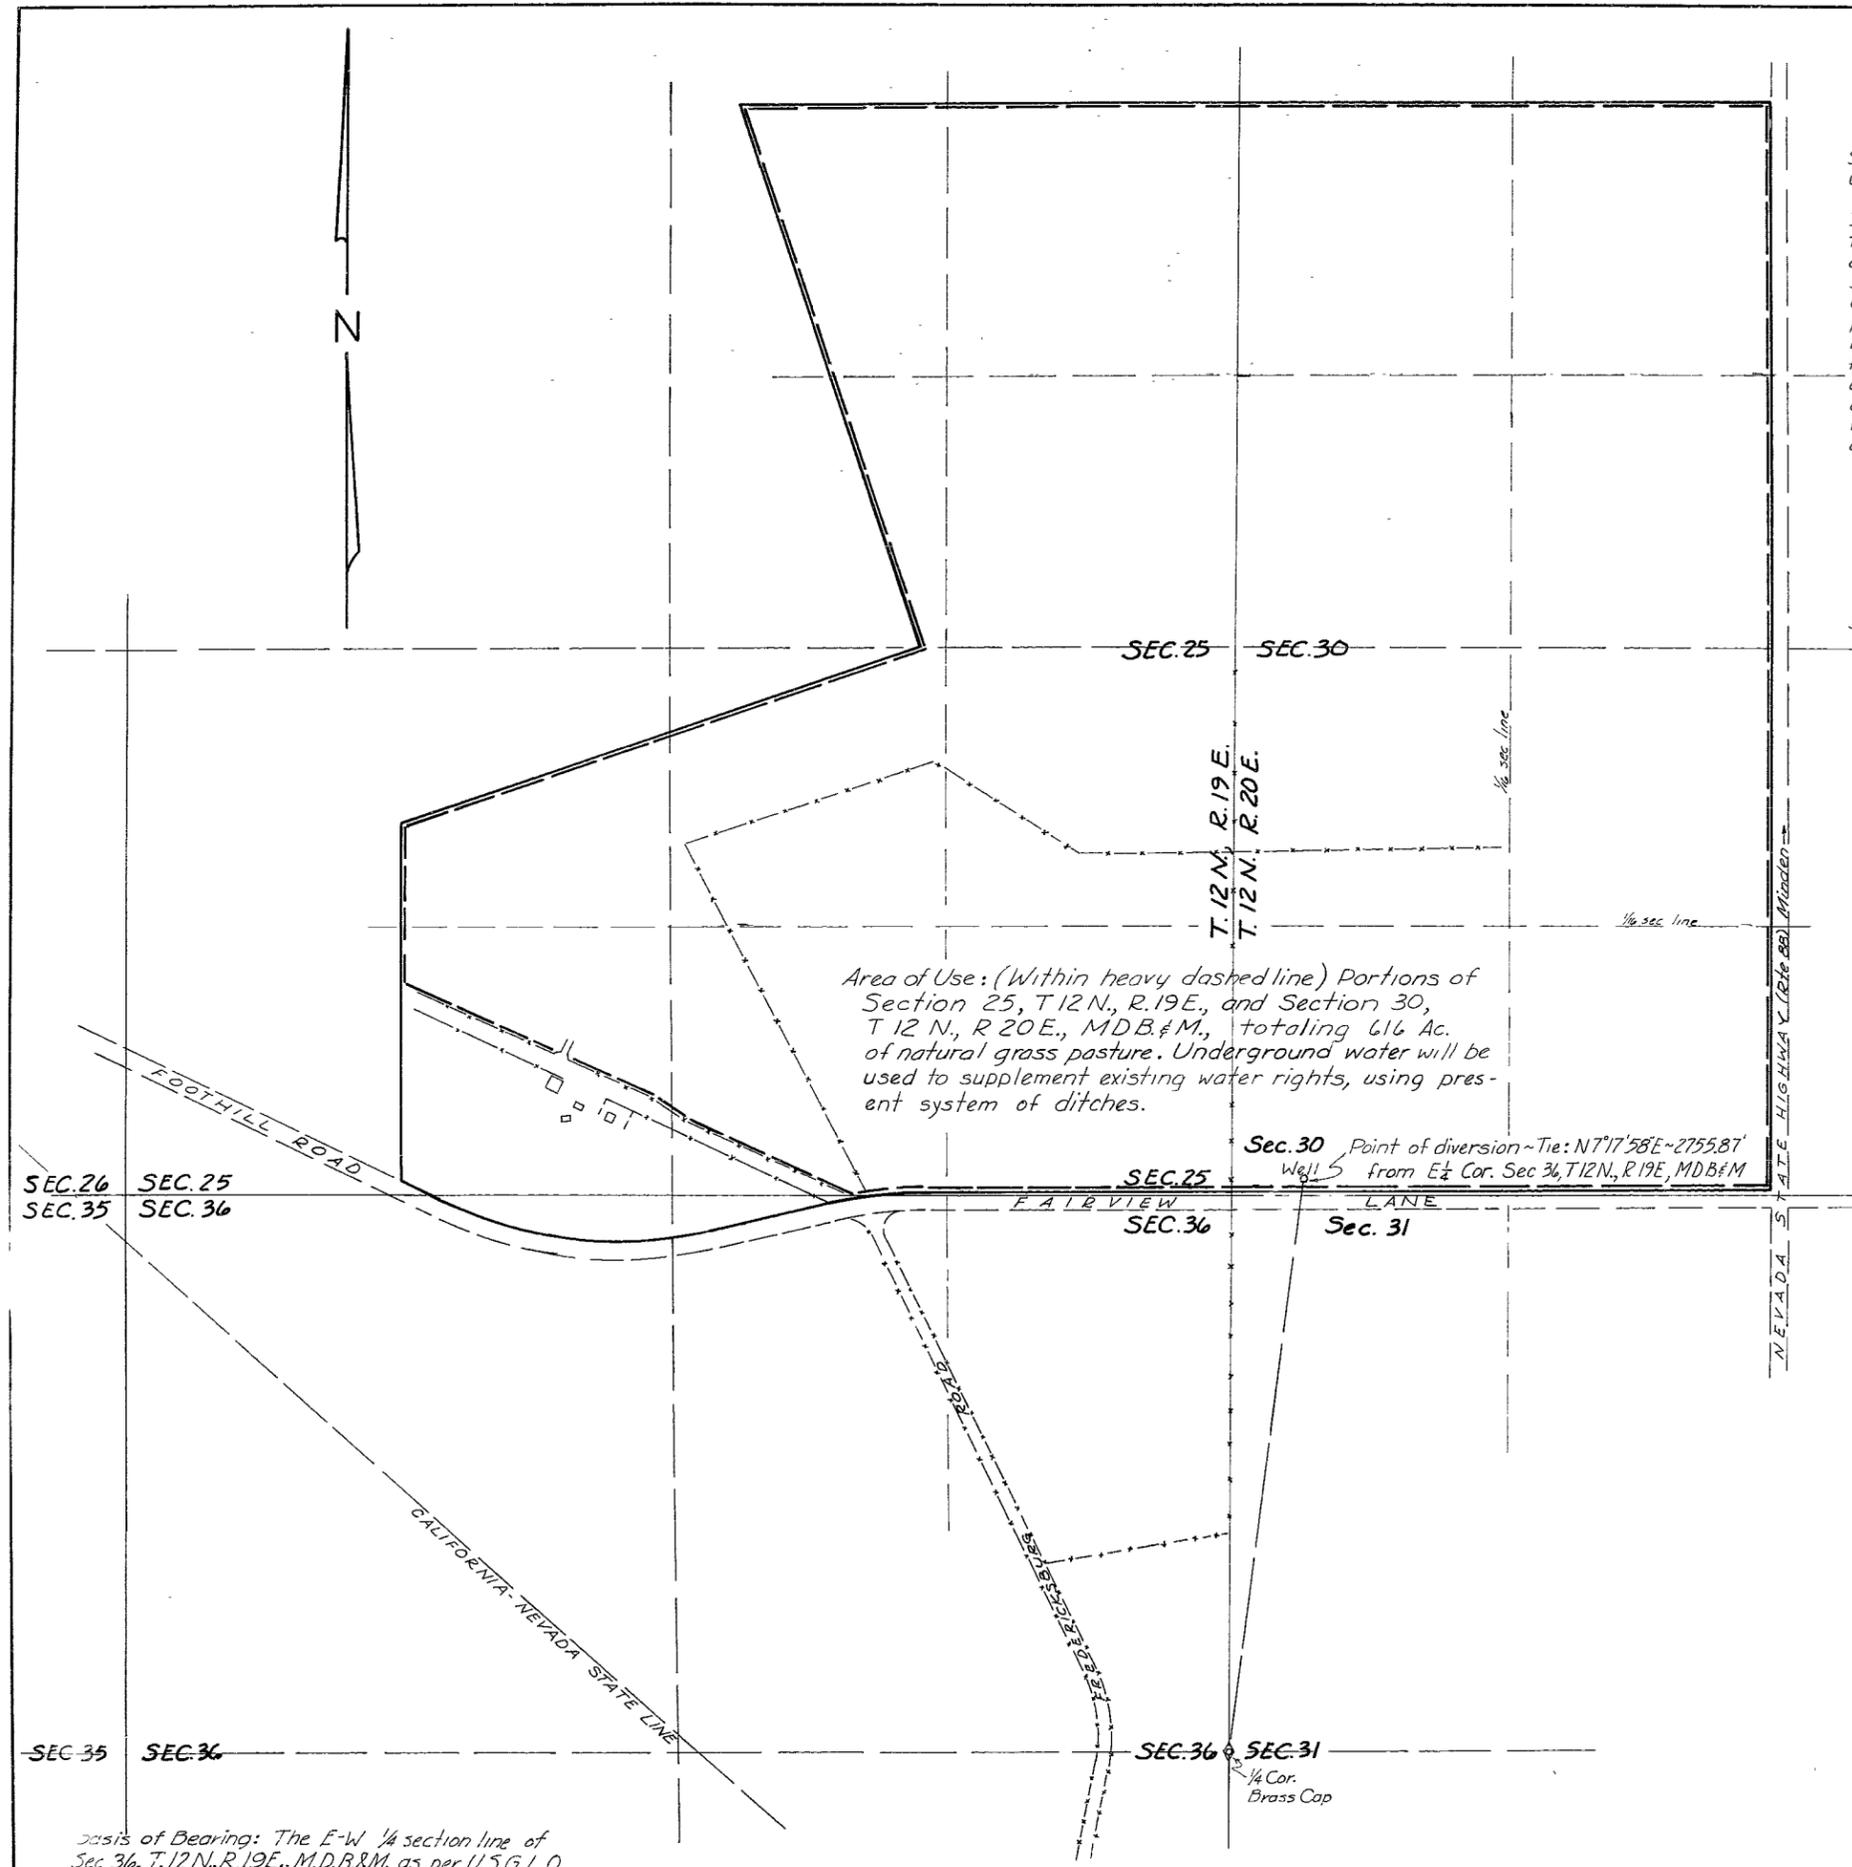

Area of Use: (Within heavy dashed line) Portions of Section 25, T12N., R.19E., and Section 30, T12N., R.20E., M.D.B.&M., totaling 616 Ac. of natural grass pasture. Underground water will be used to supplement existing water rights, using present system of ditches.

Sec. 30 Point of diversion ~ Tie: N71°17'58" E ~ 2755.87'  
Well 5 From E 1/2 Cor. Sec 36, T12N., R.19E., M.D.B.&M.

Basis of Bearing: The E-W 1/4 section line of Sec 36, T.12N., R.19E., M.D.B.&M. as per U.S.G.L.O.

Filing Application No. 23234  
**MAP**  
TO ACCOMPANY APPLICATION  
TO APPROPRIATE WATER FOR  
IRRIGATION PURPOSES  
FROM A WELL  
BY:  
**ALBERTA WEBSTER LEWALLEN**  
SCALE: 1" = 400'  
DOWNER ENGINEERING - MINDEN, NEV.

FILED  
Sept 1, 1966  
STATE ENGINEER'S OFFICE

25339 23234