


JACKPOT

T. 47 N., R. 64 E., M.D.B.&M.

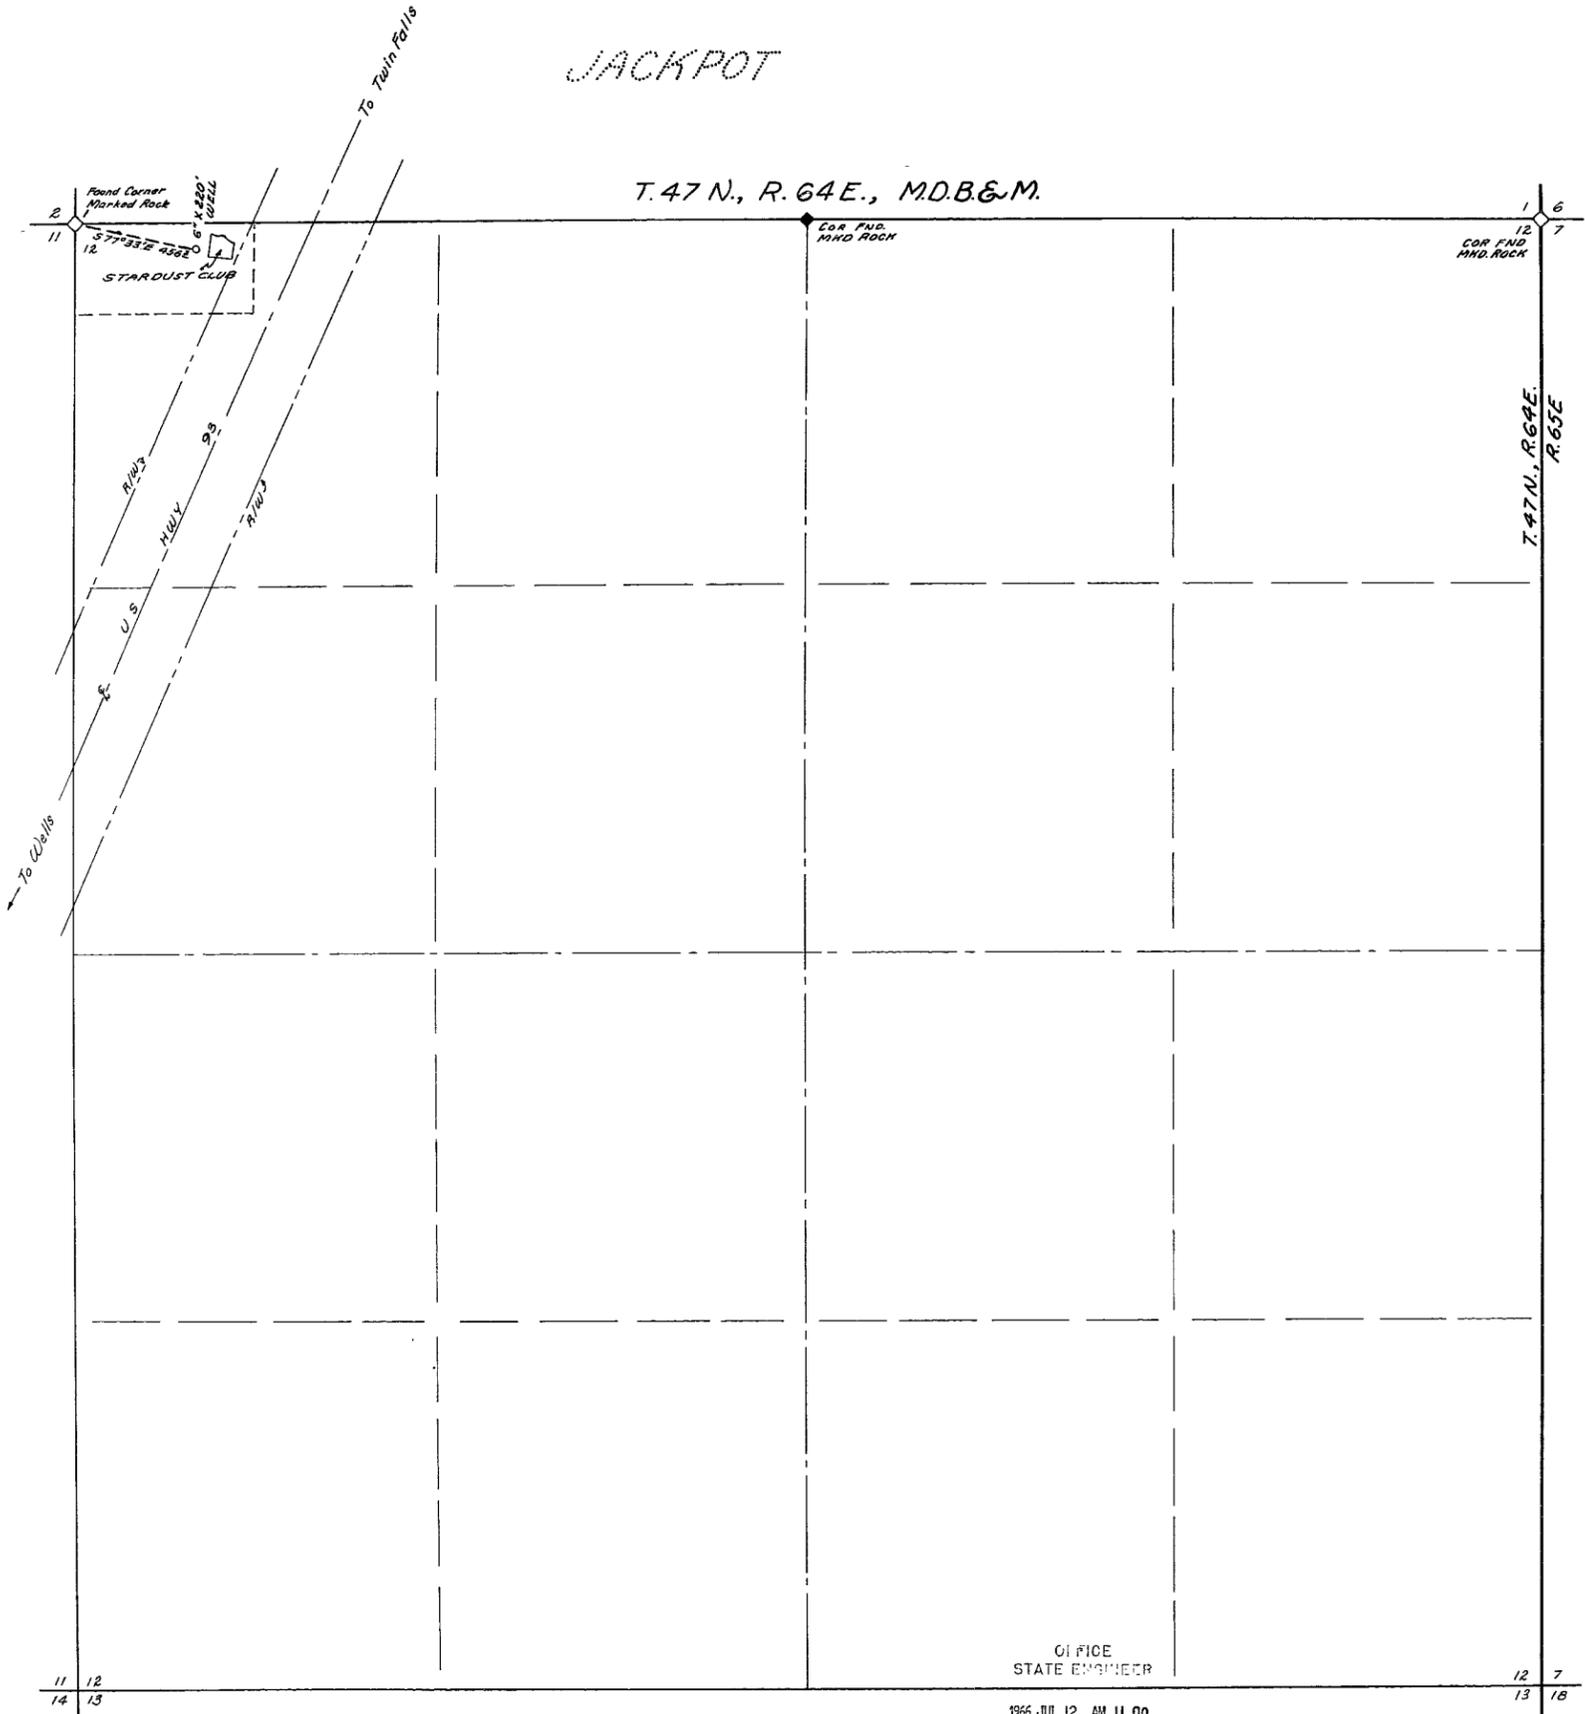

STATE OF NEVADA
 ss.
 COUNTY OF ELKO

I, Mark Chilton, being first duly sworn, depose and say that this map, consisting of 1 sheet, has been correctly drawn to the designated scale from field notes of a survey made under my supervision and direction, on the 15th day of JUNE 1966, that it truly and correctly represents the proposed location and extent of the works used to divert water from an underground source in Elko County, by Eunice B Kime for Commercial & Domestic purposes. That the proposed point of diversion, the approximate location and size of the diverting channel or other conduit, the place and manner of use, and the location and names of all other works, streams which are crossed by, or connected with the works, are fully and correctly designated thereon.


Mark Chilton
 State Water Right Surveyor



Subscribed and sworn to before me this 27th day of JUNE, 1966.


Laura Burnadot

Notary Public in and for ELKO County, Nevada
 My commission expires May 2, 1970

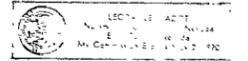

OFFICE
 STATE ENGINEER

1966 JUL 12 AM 11 00

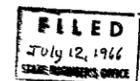

66020 W

MAP
 TO ACCOMPANY APPLICATION TO
 APPROPRIATE WATER FOR
COMMERCIAL & DOMESTIC
 (CLUB & RESTAURANT)

BY **EUNICE B. KIME**
 FROM AN UNDERGROUND SOURCE

SETTELMEYER & CHILTON
 Consulting Engineers

JUNE 27, 1966
 ELKO, NEVADA

23241