


T. 45 N., R. 28 E.
M.D.B. & M.

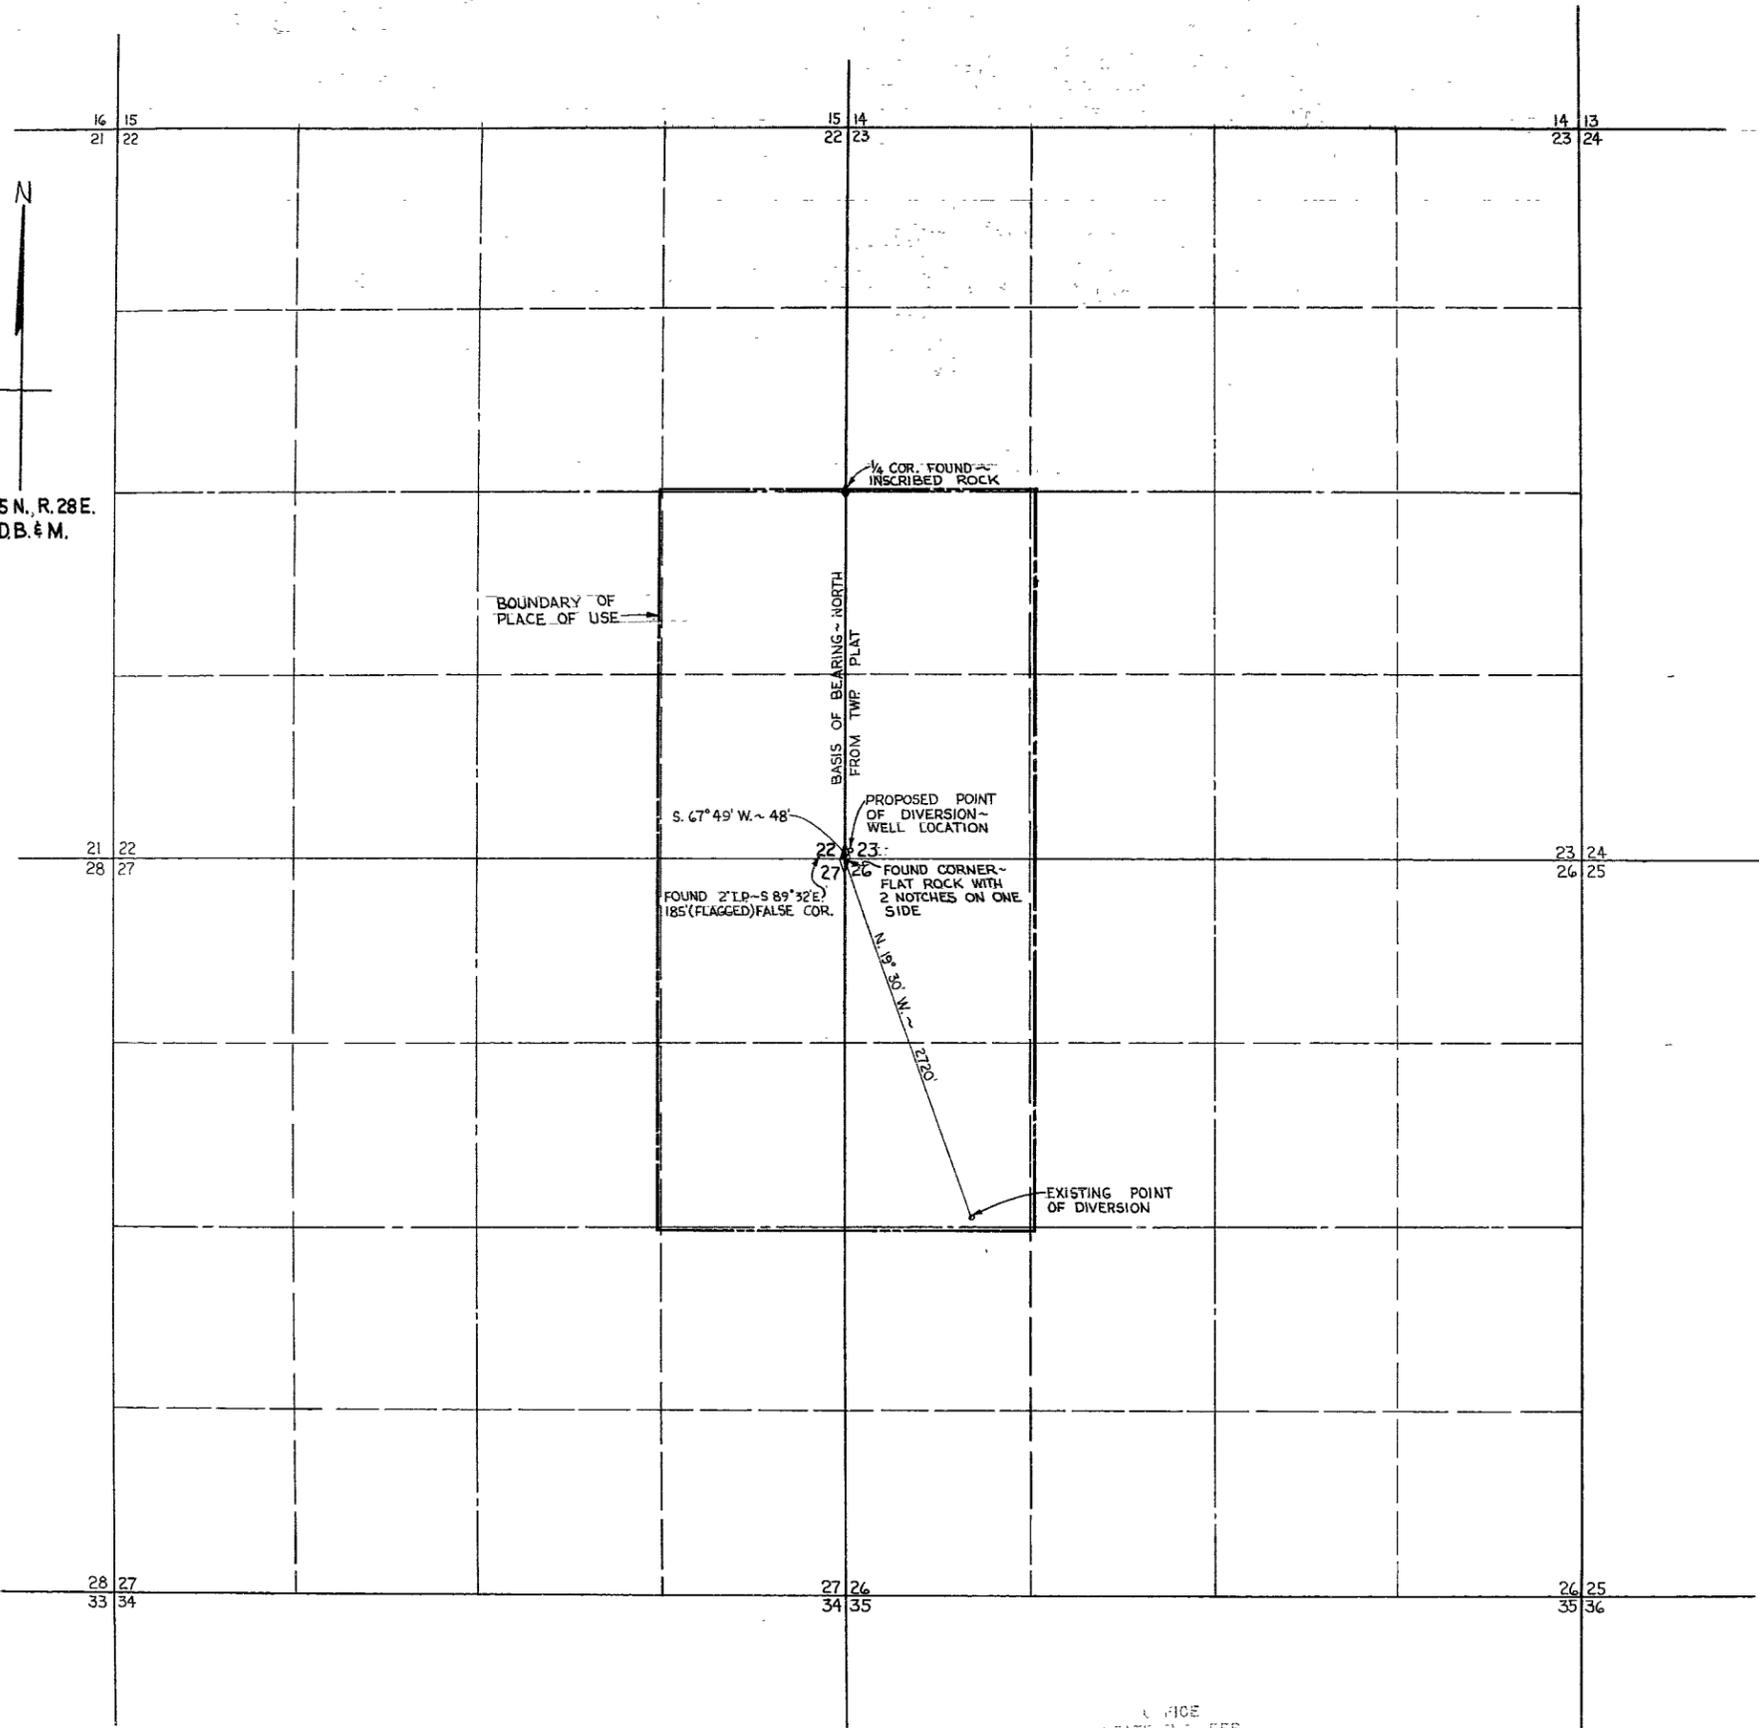



STATE OF NEVADA }
COUNTY OF HUMBOLDT } ss.

I, CHARLES C. ARMUTH, JR., BEING FIRST DULY SWORN, DEPOSE AND SAY THAT THIS MAP, CONSISTING OF 1 SHEET, HAS BEEN CORRECTLY DRAWN TO THE DESIGNATED SCALE FROM FIELD NOTES OF A SURVEY MADE BY ME ON THE 10TH DAY OF JUNE, 1966; THAT IT TRULY AND CORRECTLY REPRESENTS THE EXISTING AND PROPOSED LOCATIONS AND EXTENT OF THE WORKS USED TO DIVERT WATER FROM UNDERGROUND IN HUMBOLDT COUNTY, BY LOREN C. REED FOR IRRIGATION PURPOSES. THAT THE EXISTING AND PROPOSED POINTS OF DIVERSION, THE APPROXIMATE LOCATION AND SIZE OF THE DIVERTING CHANNEL, ALL RESERVOIRS OR BASINS, THE LOCATION AND NAMES OF ALL OTHER WORKS WHICH WILL CROSS OR CONNECT WITH THE PROPOSED WORKS, AND THE BOUNDARY OF ALL LANDS, SHOWING BY 40-ACRE SUBDIVISIONS THE AREAS PROPOSED TO BE IRRIGATED, ARE FULLY AND CORRECTLY DESIGNATED THEREON.

Charles C. Armuth, Jr.
STATE WATER RIGHT SURVEYOR

SUBSCRIBED AND SWORN TO BEFORE ME
THIS 13th DAY OF JULY, 1966

William Macdonald
NOTARY PUBLIC IN AND FOR HUMBOLDT COUNTY, NEVADA

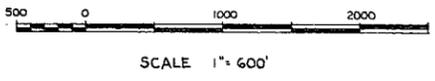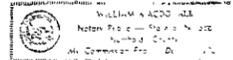

MAP TO ACCOMPANY APPLICATION
TO CHANGE THE POINT OF DIVERSION
OF WATER HERETOFORE APPROPRI-
ATED UNDER PERMIT NO. 21778
FOR IRRIGATION BY LOREN C.
REED FROM UNDERGROUND
IN HUMBOLDT COUNTY, NEVADA

FILED
July 18, 1966
STATE ENGINEER'S OFFICE

OFFICE
STATE ENGINEER
1966 JUL 18 PM 2 46

23245