


T. 41N., R. 39E.  
M.D.B. & M.

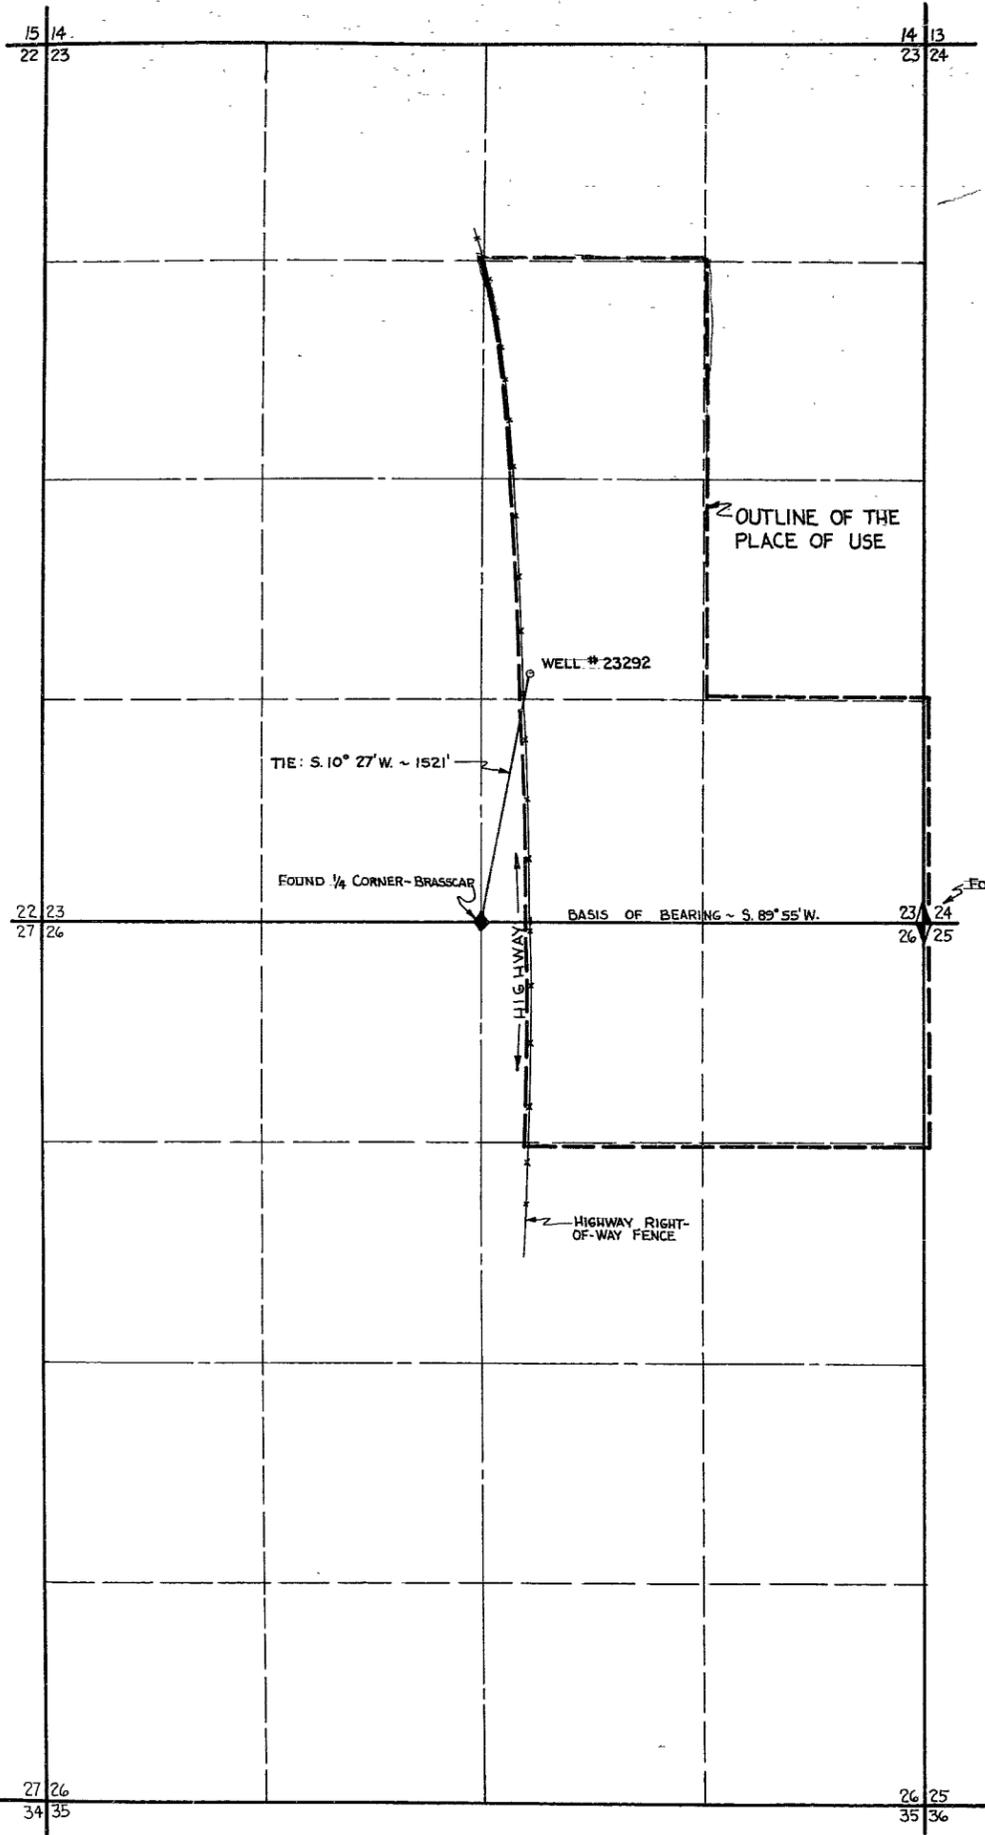

STATE OF NEVADA } S.S.  
COUNTY OF HUMBOLDT }

I, CHARLES C. ARMUTH, JR., BEING FIRST DULY SWORN, DEPOSE AND SAY THAT THIS MAP, CONSISTING OF 1 SHEET, HAS BEEN CORRECTLY DRAWN TO THE DESIGNATED SCALE FROM FIELD NOTES OF A SURVEY MADE BY ME ON THE 16<sup>TH</sup> DAY OF SEPTEMBER, 1966; THAT IT TRULY AND CORRECTLY REPRESENTS THE PROPOSED LOCATION AND EXTENT OF THE WORKS USED TO DIVERT WATER FROM UNDERGROUND IN HUMBOLDT COUNTY, BY ELIZABETH MILLER FOR IRRIGATION AND DOMESTIC PURPOSES. THAT THE PROPOSED POINT OF DIVERSION, THE APPROXIMATE LOCATION AND SIZE OF THE DIVERTING CHANNEL, ALL RESERVOIRS OR BASINS, THE LOCATION AND NAMES OF ALL OTHER WORKS WHICH WILL CROSS OR CONNECT WITH THE PROPOSED WORKS, AND THE BOUNDARY OF ALL LANDS, SHOWING BY 40-ACRE SUBDIVISIONS THE AREAS PROPOSED TO BE IRRIGATED, ARE FULLY AND CORRECTLY DESIGNATED THEREON.

*Charles C. Armuth, Jr.*  
STATE WATER RIGHT SURVEYOR

SUBSCRIBED AND SWORN TO BEFORE ME  
THIS 5<sup>TH</sup> DAY OF Oct, 1966

*James A. Callahan*  
NOTARY PUBLIC IN AND FOR HUMBOLDT COUNTY, NEVADA



NOTE:  
DEPTH TO STATIC WATER FROM TOP OF  
WELL CASING ON SEPTEMBER 16, 1966  
WAS 44.8 FEET.

500 0 1000 2000  
SCALE 1"=500'

MAP  
TO ACCOMPANY APPLICATION TO  
APPROPRIATE WATER FOR IRRIGATION  
AND DOMESTIC BY ELIZABETH  
MILLER FROM UNDERGROUND

FILED  
Nov. 9, 1966  
STATE ENGINEER'S OFFICE

23292