


NW COR., SEC. 2, T 3 S., R. 42 E., M. D. M.
COR. FD. STONE MOUND-ACCEPTED

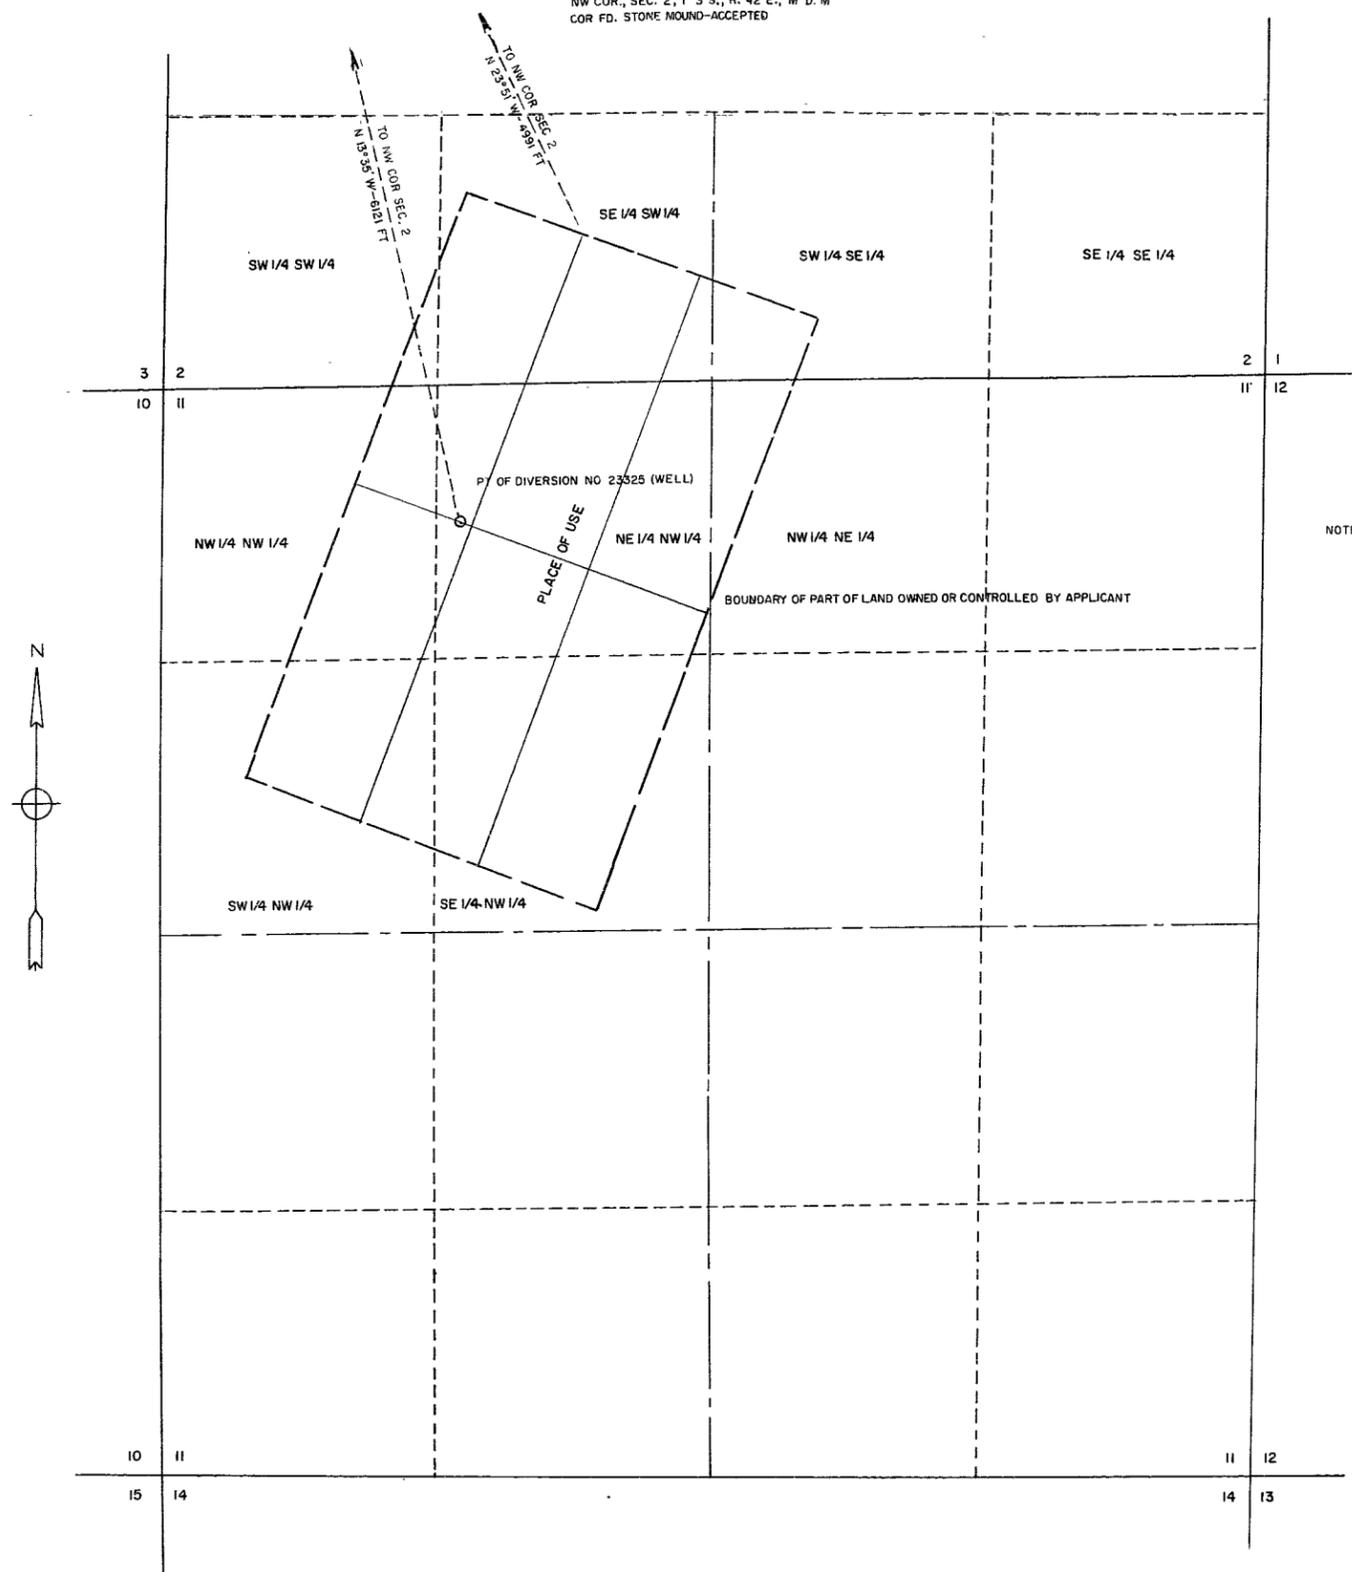



STATE OF NEVADA
COUNTY OF NYE

I, J. C. Perkins, Jr., being first duly sworn, depose and say that this map, consisting of one sheet, has been correctly drawn to the designated scale from field notes of a survey made by me (or under my supervision and direction) between the 29th day of AUGUST and the 31st day of AUGUST, 1966; that it truly and correctly represents the proposed location and extent of the works used to divert water from UNDERGROUND in ESMERALDA CO. by CARROLL WELLS for MINING, MILLING, & DOMESTIC purposes. That the proposed point of diversion, the approximate location and size of the diverting channel, all reservoirs or basins, the location and names of all other works which will cross or connect with the proposed works; and the boundary of all lands showing by 40-acre subdivisions the area proposed to be irrigated, are fully and correctly designated thereon.

NOTE:
BEARINGS BASED ON COMPASS BEARING OF S 70° E,
DECLINATION 16 1/2' E, FOR NORTH END LINE OF
CLAIMS AS SHOWN

James C. Perkins, Jr.
State Water Right Surveyor

Subscribed and sworn to before me
this 1 day of Nov. 1966
Notary Public in and for Nye County, Nevada

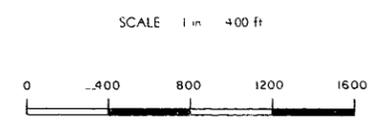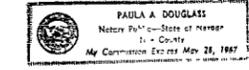

SEC. 11, PART SEC. 2, T. 3 S., R. 42 E., M. D. M.
ESMERALDA COUNTY, NEVADA

FILED
Nov. 3, 1966
STATE ENGINEER'S OFFICE

MAP TO ACCOMPANY
APPLICATION TO APPROPRIATE WATER
FOR
MINING & MILLING
BY
CARROLL WELLS
FROM
UNDERGROUND IN ESMERALDA COUNTY

23325