


SEC. 15, T. 17 S., R. 49 E., M. D. M.
 NYE COUNTY, NEVADA

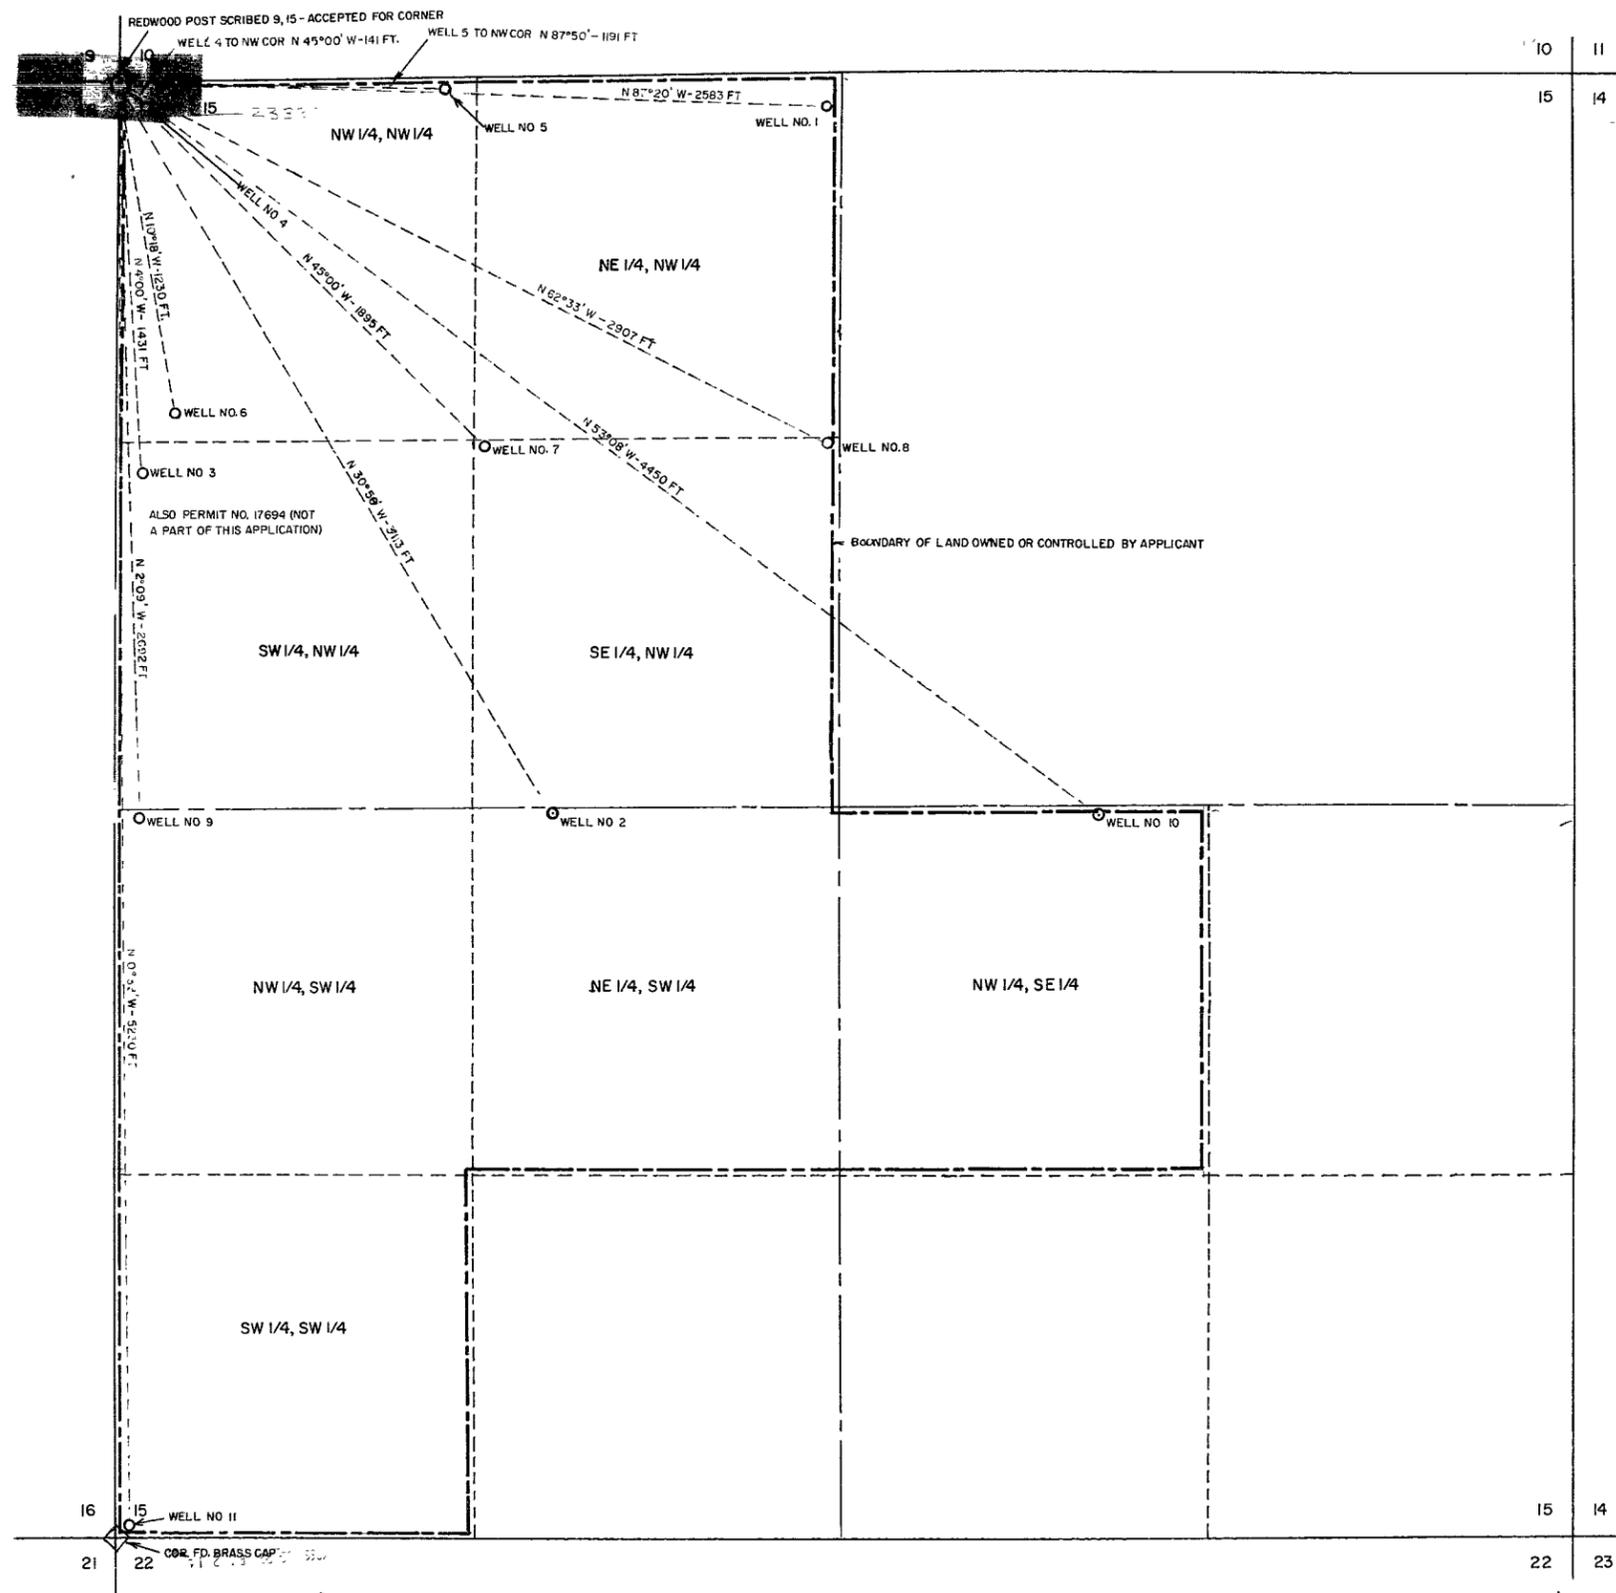

STATE OF NEVADA
 COUNTY OF NYE

I, James C. Perkins, Jr., being first duly sworn, depose and say that this map, consisting of one sheet, has been correctly drawn to the designated scale from field notes of a survey made by me (or under my supervision and direction) between the 25th day of MARCH and the 27th day of MARCH 1966; that it truly and correctly represents the proposed location and extent of the works used to divert water from UNDERGROUND in NYE County by JAMES C. STEELMAN for IRRIGATION & DOMESTIC purposes. That the proposed point of diversion, the approximate location and size of the diverting channel, all reservoirs or basins the location and names of all other works which will cross or connect with the proposed works; and the boundary of all lands, showing by 40-acre subdivisions the areas proposed to be irrigated, are fully and correctly designated thereon.




James C. Perkins, Jr.
 State Water Right Surveyor

Subscribed and sworn to before me
 this 22 day of May 1966

James C. Steelman
 Notary Public in and for Nye County, Nevada
 My Comm. Expires 11-22-1968

NOTE - THE WATER TO BE DEVELOPED BY EACH OF THE WELLS IS TO BE CO-MINGLED AND CONVEYED TO THE PLACES OF USE LOCATED WITHIN THE BOUNDARIES SHOWN, UTILIZING UNDERGROUND PIPE. WATER WILL BE USED FROM EACH POINT OF DIVERSION SINGLY OR IN VARIOUS COMBINATIONS ACCORDING TO FLOW AND NEED.

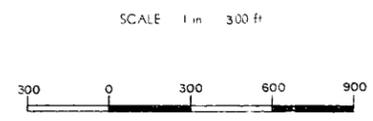

FILED
 Aug 22, 1966
 STATE ENGINEER'S OFFICE

MAP TO ACCOMPANY
 APPLICATION TO APPROPRIATE WATER
 FOR
 IRRIGATION AND DOMESTIC
 BY
 JAMES C. STEELMAN
 FROM
 UNDERGROUND IN NYE COUNTY

23327