


T.4 S., R.61 E., M.D.B. & M.

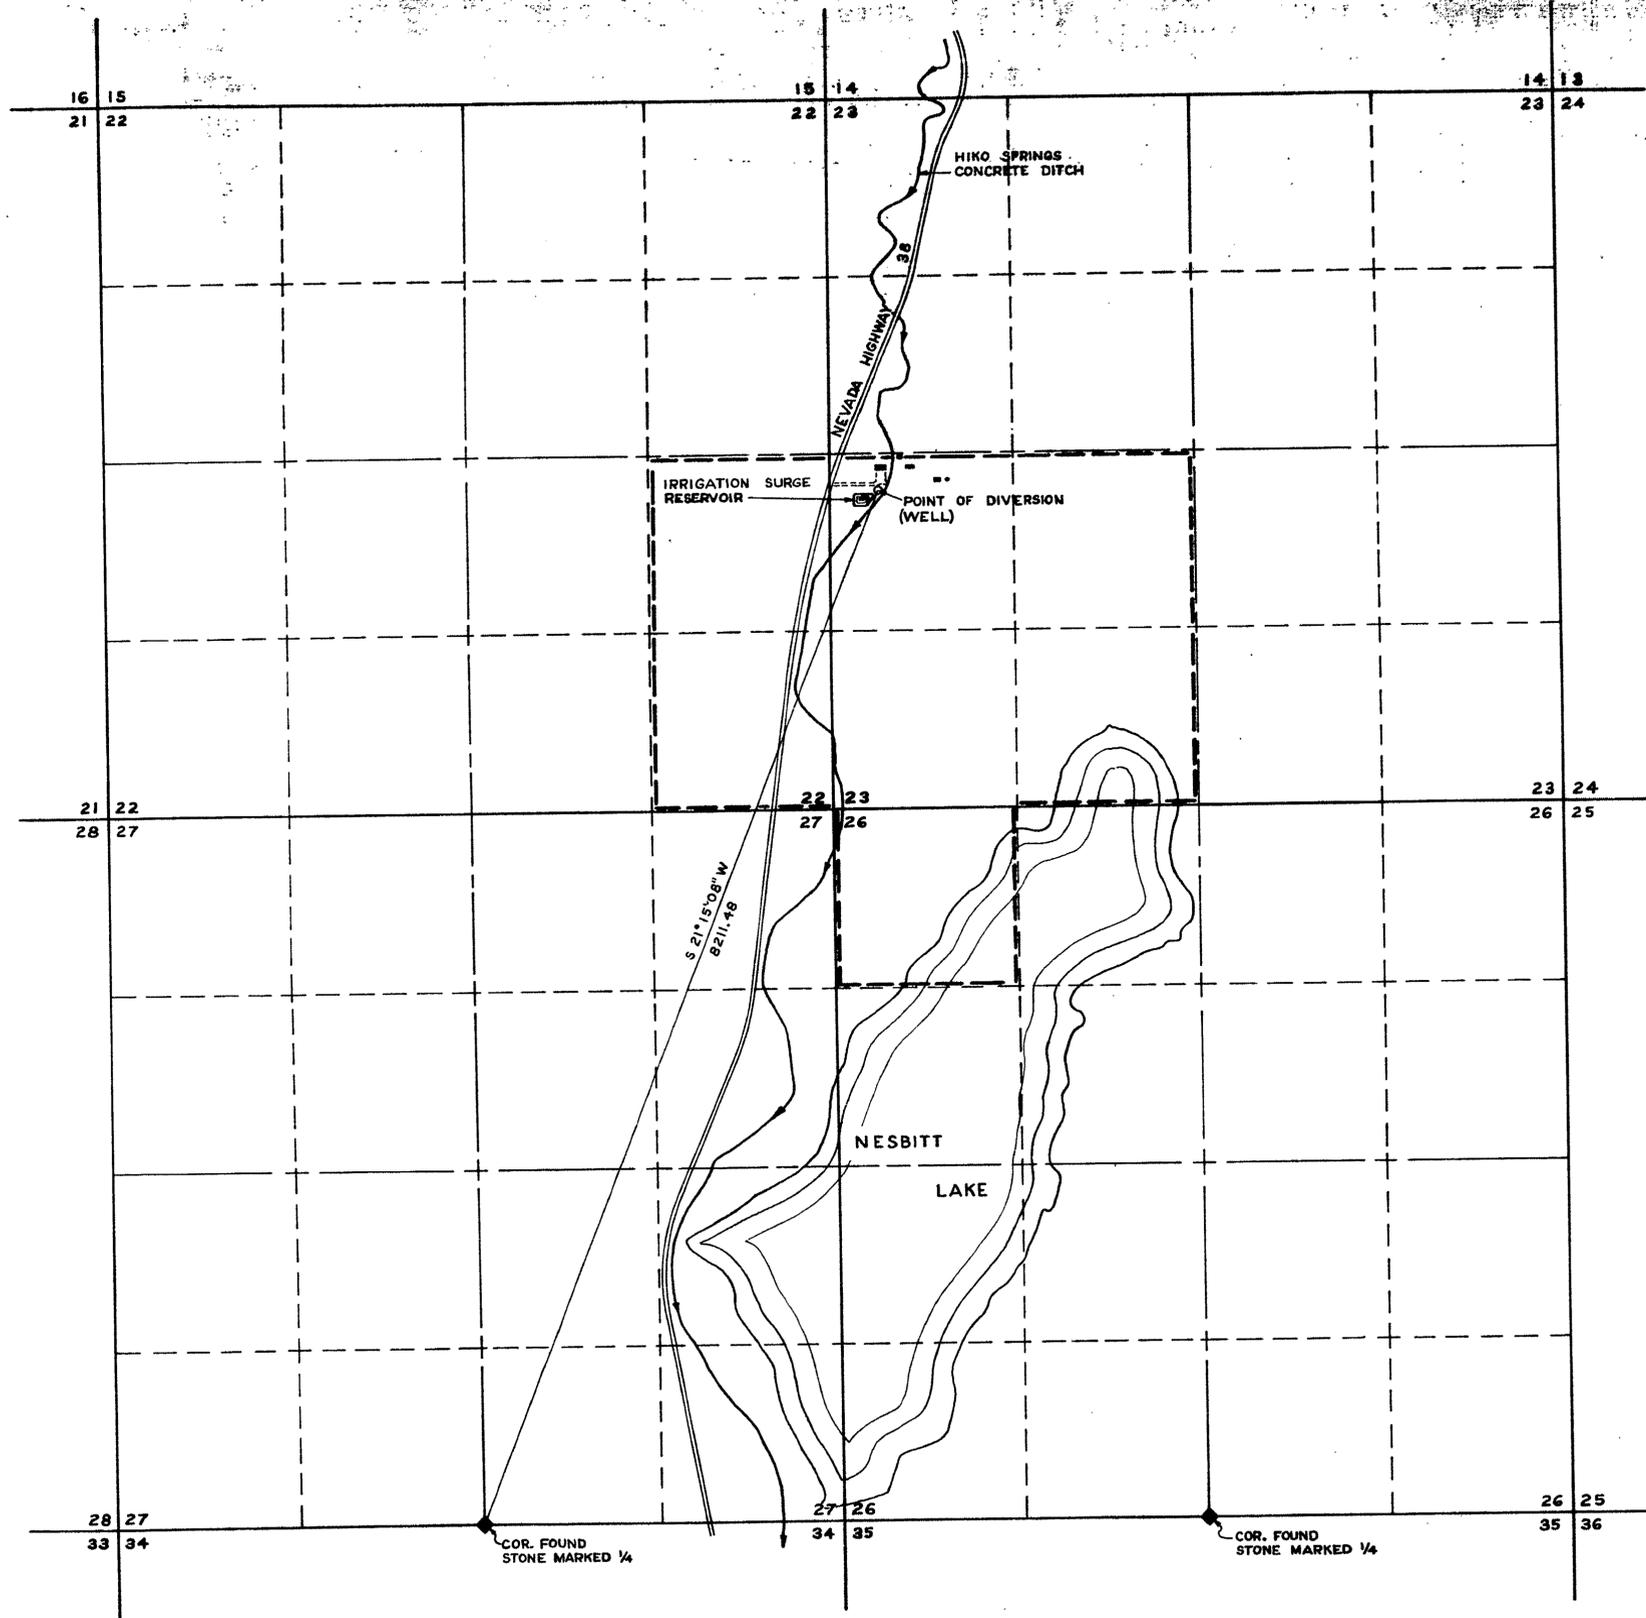

STATE OF NEVADA } ss
 COUNTY OF WASHOE }

I, DONALD C. OSBORNE, being first duly sworn, depose and say that this map, consisting of one sheet, has been correctly drawn to the designated scale from field notes of a survey made by me, between the first day of November, and the thirtieth day of November, 1965; that it truly and correctly represents the proposed location and extent of the works used to divert water from an underground source, in Lincoln County, by the Nevada Fish and Game Commission for irrigation purposes. That the proposed point of diversion, the approximate location and size of the diverting channel, all reservoirs or basins, the location and names of all other works which will cross or connect with the proposed works, and the boundary of all lands, showing by 40-acre subdivisions the areas proposed to be irrigated, are fully and correctly designated thereon.

Donald Osborne
 DONALD C. OSBORNE
 State Water Right Surveyor

Subscribed and sworn to before me
 this 30 day of June, 1966.
 Notary Public in and for Washoe County, Nevada.

Kenneth E. Thomas
 KENNETH E. THOMAS
 Notary Public - State of Nevada
 Washoe County
 My Commission Expires Sept. 18, 1967



BASIS OF BEARINGS : SOLAR OBSERVATION
 SCALE ~ 1" = 660'

PRICE
 STATE ENGINEER
 1966 SEP 20 PM 2 03

FILED
 Sept 20, 1966
 STATE ENGINEER'S OFFICE

MAP
 TO ACCOMPANY APPLICATION
 TO APPROPRIATE WATER
 FOR IRRIGATION PURPOSES
 BY NEVADA FISH & GAME COMMISSION
 FROM AN UNDERGROUND SOURCE

6-15-66 N.F.G. NO. 6.2-21

23365