




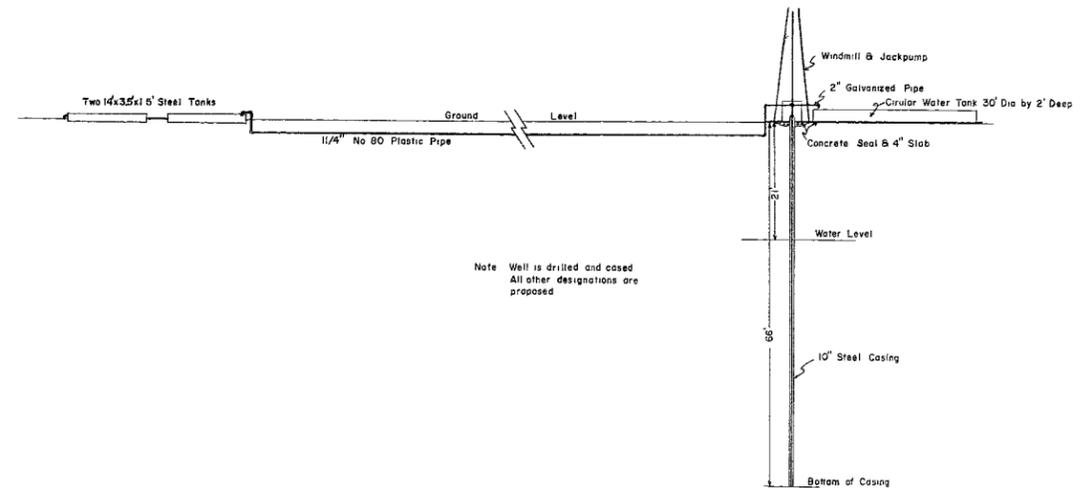

PROPOSED PUMP and STOCK TROUGH

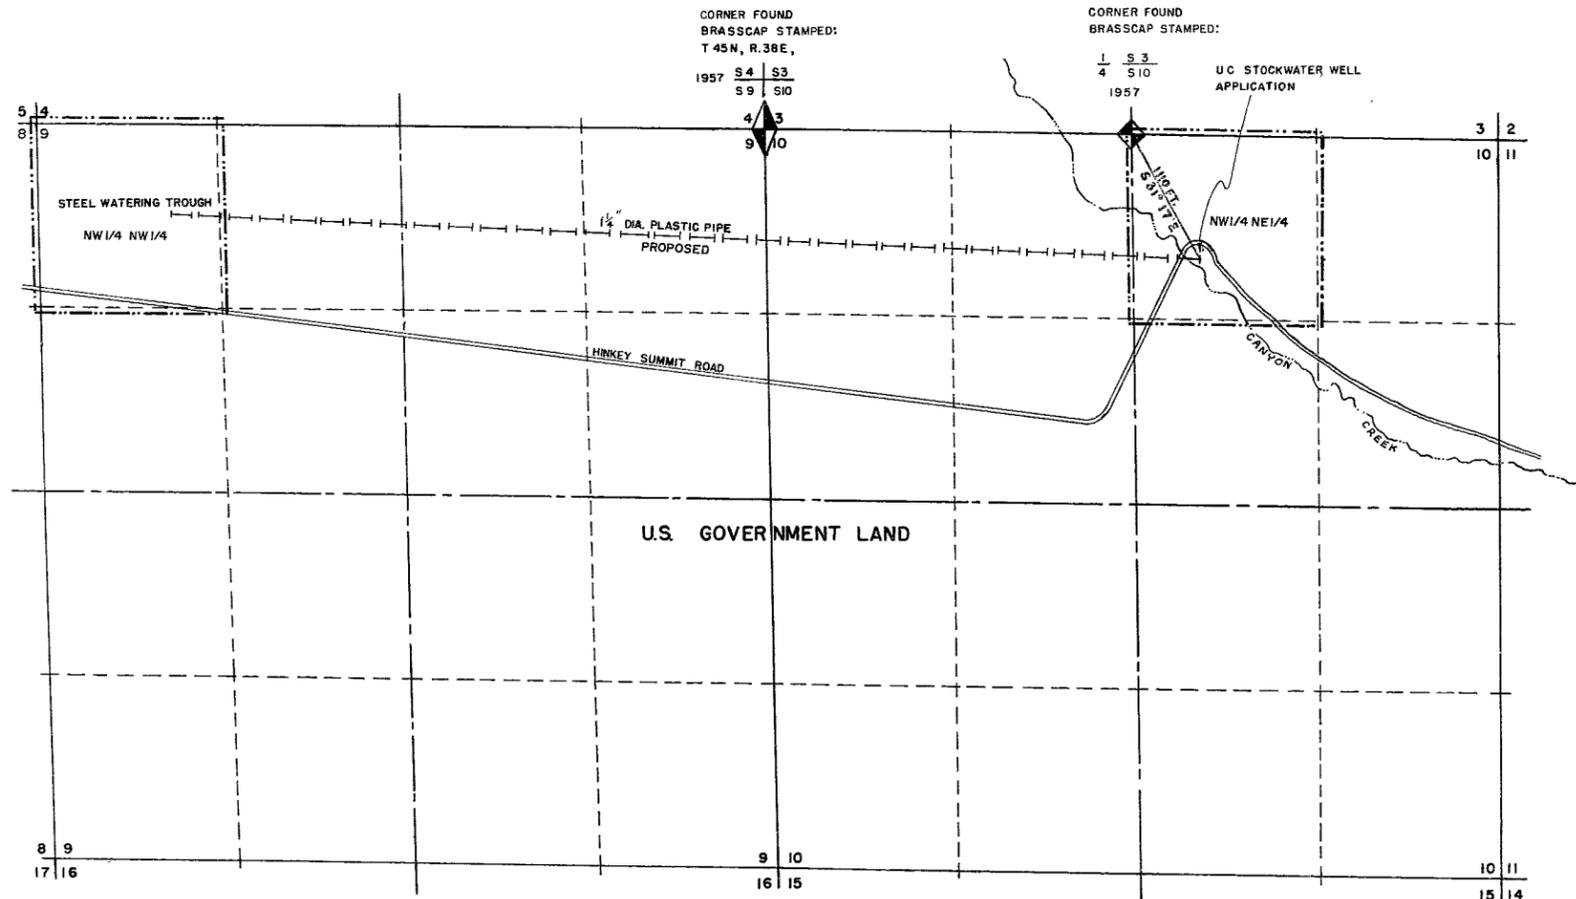


Note Well is drilled and cased
All other designations are
proposed

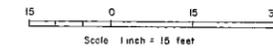

STATE OF NEVADA, }
COUNTY OF HUMBOLDT }

I JOHN W. GRISWOLD, BEING FIRST DULY SWORN, DEPOSE AND SAY THAT THIS MAP, CONSISTING OF ONE SHEET, HAS BEEN CORRECTLY DRAWN TO THE DESIGNATED SCALE FROM FIELD NOTES OF A SURVEY MADE UNDER MY SUPERVISION AND DIRECTION, BETWEEN THE 23 DAY OF AUGUST, AND THE 24 DAY OF AUGUST, 1966; THAT IT TRULY AND CORRECTLY REPRESENTS THE PROPOSED LOCATION AND EXTENT OF THE WORKS USED TO DIVERT WATER FROM UNDERGROUND, IN HUMBOLDT COUNTY, BY THE BUREAU OF LAND MANAGEMENT FOR STOCKWATERING PURPOSES. THAT THE PROPOSED POINT OF DIVERSION, THE APPROXIMATE LOCATION AND SIZE OF THE DIVERTING CONDUIT, THE PLACE AND MANNER OF USE, AND THE LOCATION AND NAMES OF ALL OTHER WORKS OR STREAMS WHICH ARE CROSSED BY, OR CONNECTED WITH THE SAID WORKS, ARE FULLY AND CORRECTLY DESIGNATED THEREON.

John W. Griswold
(STATE WATER RIGHT SURVEYOR)
SUBSCRIBED AND SWORN TO BEFORE ME THIS 15 DAY OF Sept 1966.
NOTARY PUBLIC IN AND FOR THE COUNTY OF ORMSBY, NEVADA.
Mrs. Hilda Stewart

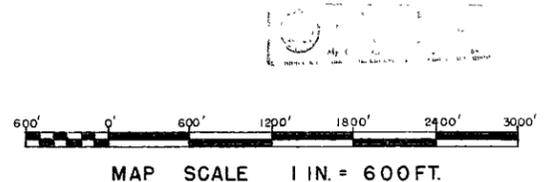

T. 45 N., R. 38 E., M.D.B.&M.

CERTIFICATE No. 6967 ISSUED 4-10-69

RECEIVED
SEP 16, 1966
STATE ENGINEER'S OFFICE

FILED
Sept 15, 1966
STATE ENGINEER'S OFFICE

MAP
TO ACCOMPANY APPLICATION
TO APPROPRIATE WATER FOR
STOCKWATERING BY THE
BUREAU OF LAND MANAGEMENT
FROM UNDERGROUND

23397