



DETAIL OF WELL AREA
SCALE 1"=10'

STATE OF NEVADA } ss.
COUNTY OF HUMBOLDT }

I, CHARLES C. ARMUTH, JR., BEING FIRST DULY SWORN, DEPOSE AND SAY THAT THIS MAP, CONSISTING OF 1 SHEET, HAS BEEN CORRECTLY DRAWN TO THE DESIGNATED SCALES FROM FIELD NOTES OF A SURVEY MADE BY ME, ON THE 26TH DAY OF MARCH, 1966; THAT IT TRULY AND CORRECTLY REPRESENTS THE PROPOSED LOCATION AND EXTENT OF THE WORKS USED TO DIVERT WATER FROM UNDERGROUND IN LANDER COUNTY, BY EDWIN L. DE PAOLI FOR STOCKWATERING & DOMESTIC PURPOSES. THAT THE PROPOSED POINT OF DIVERSION, THE APPROXIMATE LOCATION AND SIZE OF THE DIVERTING CHANNEL OR OTHER CONDUIT, THE PLACE AND MANNER OF USE, AND THE LOCATION AND NAMES OF ALL OTHER WORKS OR STREAMS WHICH ARE CROSSED BY, OR CONNECTED WITH THE SAID WORKS, ARE FULLY AND CORRECTLY DESIGNATED THEREON.


Charles C. Armuth, Jr.
STATE WATER RIGHT SURVEYOR

SUBSCRIBED AND SWORN TO BEFORE ME
THIS 12TH DAY OF SEPTEMBER, 1966
James A. Callahan
NOTARY PUBLIC IN AND FOR HUMBOLDT COUNTY, NEVADA

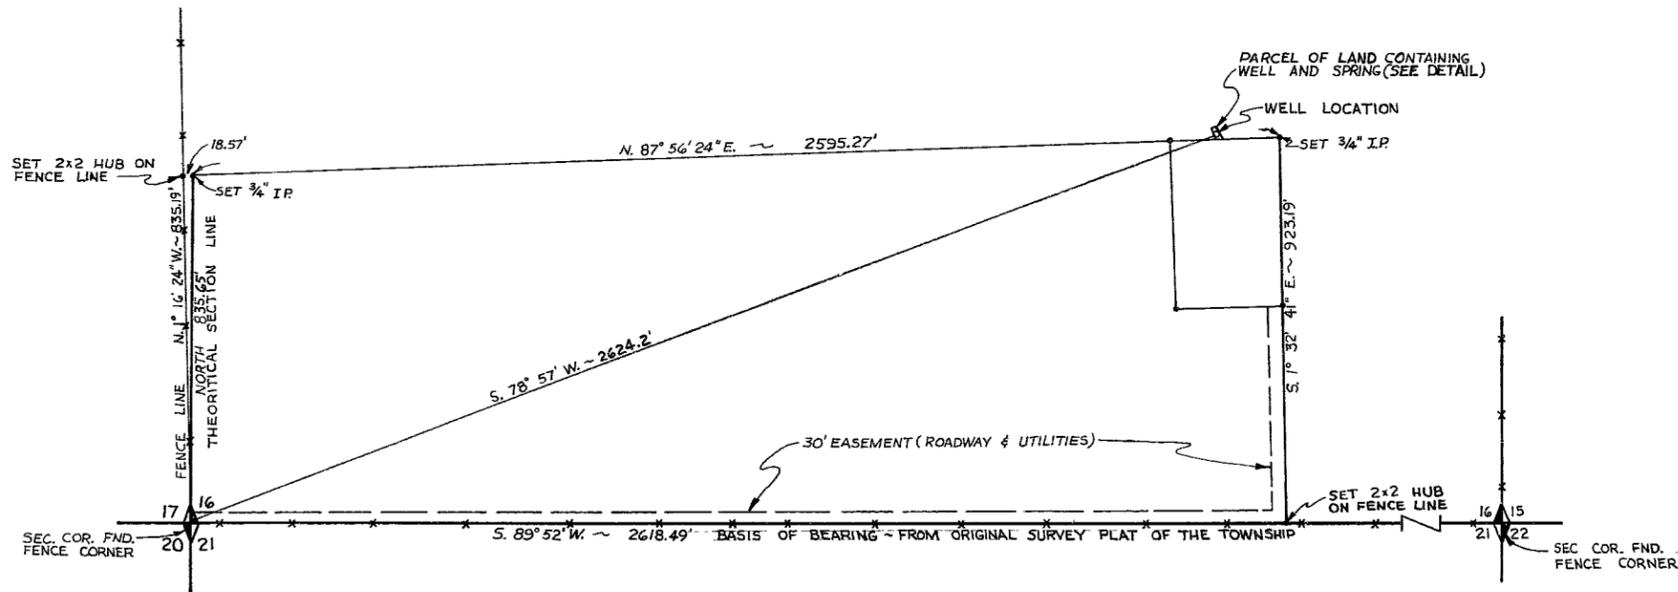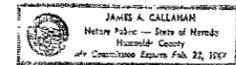

DETAIL OF PLACE OF USE
PORTION OF S 1/2, S 1/2, SEC. 16
T. 32 N., R. 45 E., M.D.B. & M.

SCALE 1"=200'

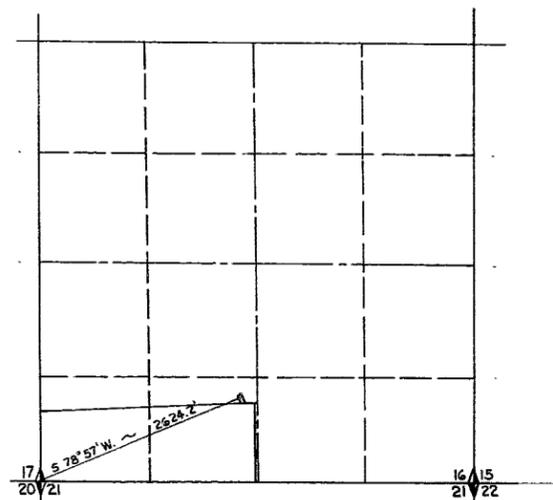

VICINITY MAP
SCALE 1"=1000'

CERTIFICATE NO 7712 ISSUED 2-10-72

SEP 13 1966



MAP
TO ACCOMPANY APPLICATION TO
APPROPRIATE WATER FOR
STOCKWATERING AND DOMESTIC BY
EDWIN L. DE PAOLI FROM
UNDERGROUND

Patricia Carr 10/25/66

23398