
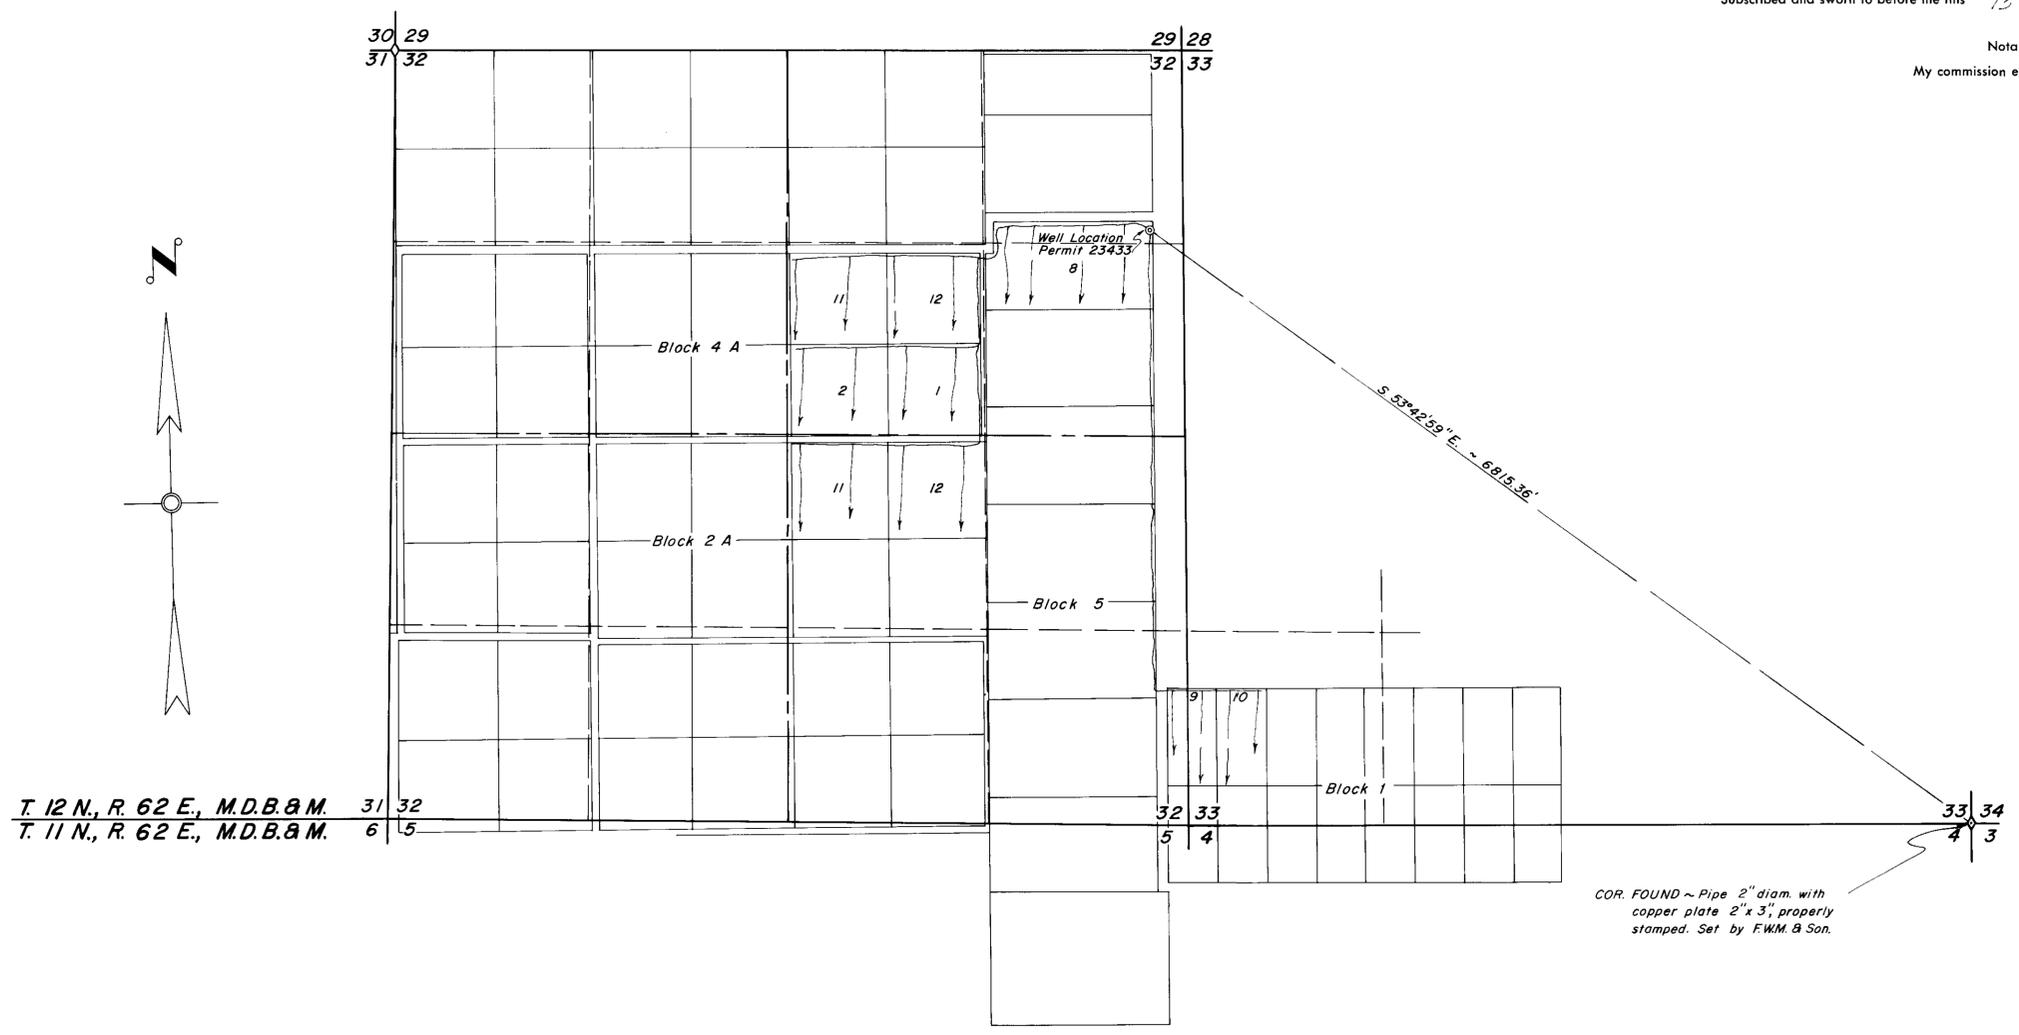


STATE OF NEVADA } ss.  
 County of White Pine }


I, Robert W. Millard, being first duly sworn, depose and say that this map, consisting of one sheet, has been correctly drawn to the designated scale from field notes of a survey made under my supervision and direction between the 18th and 20th days of October, 1966, that it truly and correctly represents the proposed location and extent of the works used to divert water from Underground Source in White Pine County, by LUCILLE HARRISON for irrigation purposes. That the proposed point of diversion, the approximate location and size of the diverting channel, all reservoirs or basins, the location and names of all other works which will cross or connect with the proposed works, and the boundary of all lands, showing by 40-acre subdivisions the areas proposed to be irrigated, are fully and correctly designated thereon.

Subscribed and sworn to before me this 13<sup>th</sup> day of December, 1966,  
 Notary Public in and for White Pine County, Nevada  
 My commission expires

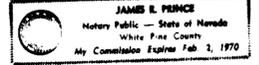

T. 12 N., R. 62 E., M.D.B. & M. 31 32  
 T. 11 N., R. 62 E., M.D.B. & M. 6 5

COR. FOUND ~ Pipe 2" diam. with copper plate 2"x3", properly stamped. Set by F.W.M. & Son.

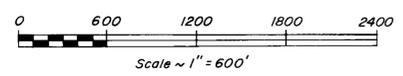

R. W. MILLARD & ASSOC., INC.		
DATE	DESCRIPTION	
FIELD	DESIGN	DR'G. No.
DETAIL	TRACING	FILE No.
CALC.	CHECK	
COMP.	APPROVED	

MAP TO ACCOMPANY APPLICATION  
 TO APPROPRIATE WATER  
 IRRIGATION  
 FOR  
 BY Mrs. LUCILLE HARRISON  
 FROM UNDERGROUND SOURCES  
 REGISTERED ENGINEERS R.W. MILLARD & ASSOC., INC. LAND SURVEYORS  
 ELY & ELKO, NEVADA

DEC. 15, 1966

23433