


8 9
17 16 T.14N., R.25E., M.D.B.&M.

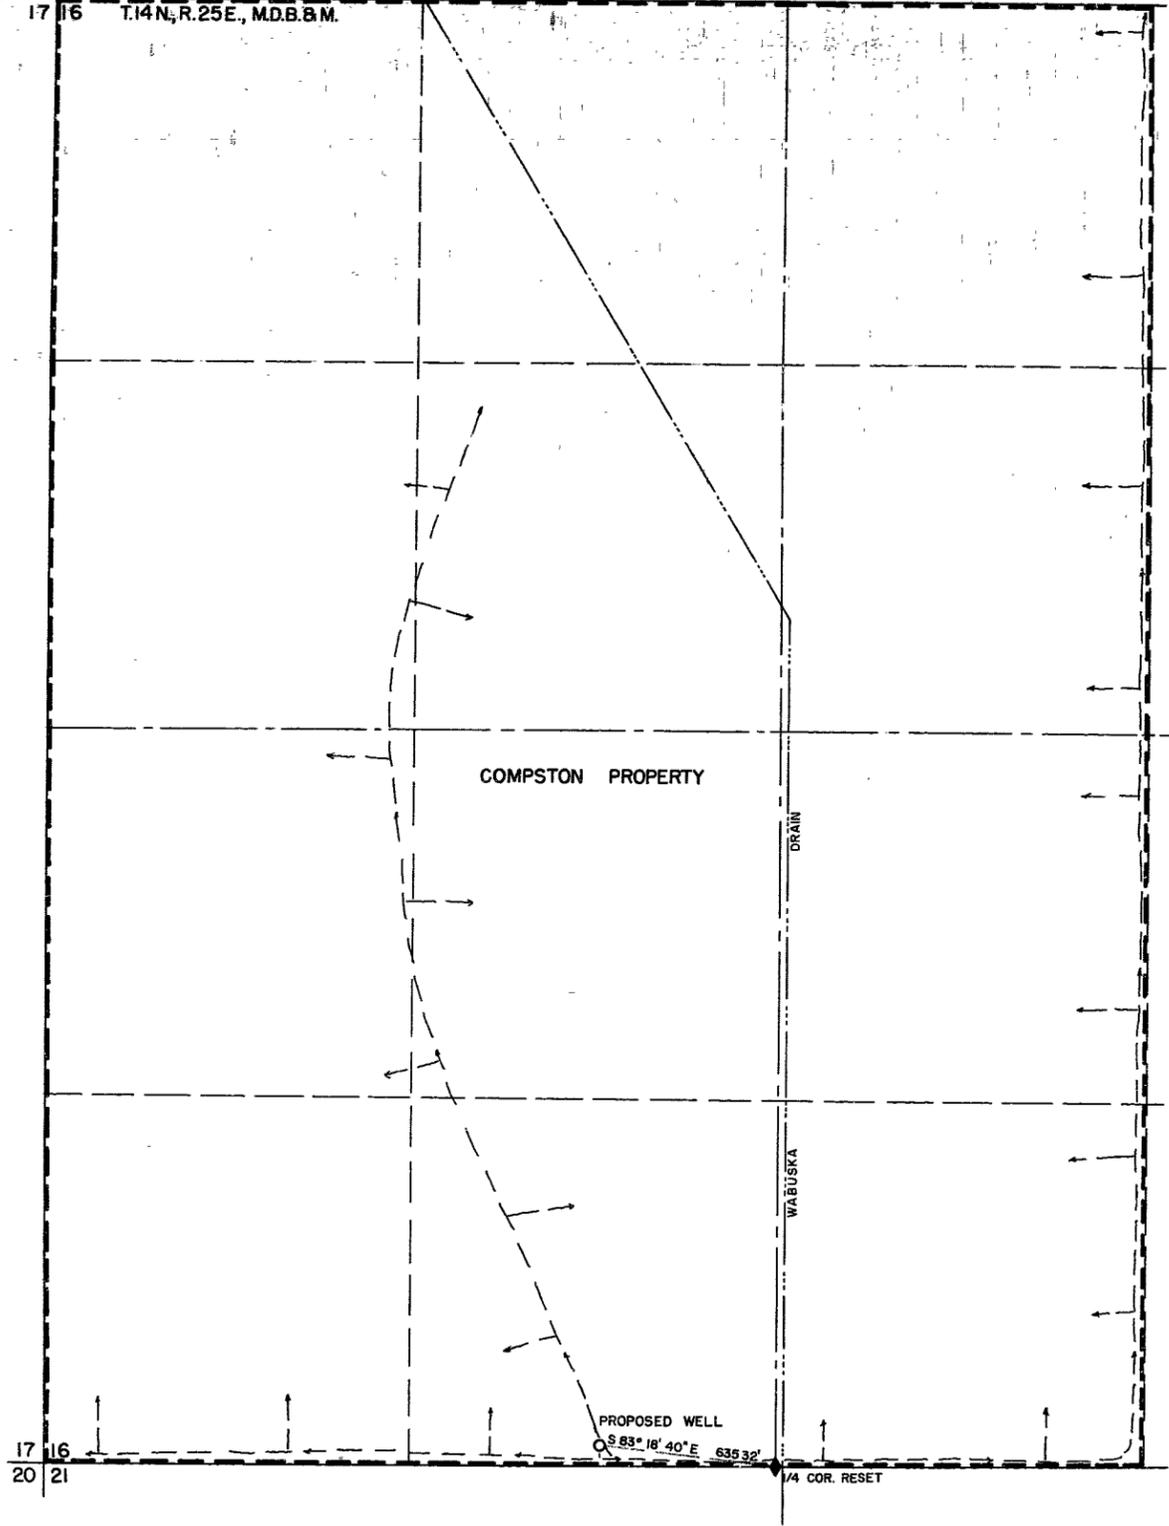

17 16
20 21

PROPOSED WELL
S 83° 18' 40" E 635.32'

DRAIN
WABUSKA

1/4 COR. RESET


STATE OF NEVADA } ss.
County of Ormsby }

I, Walter G. Reid, being first duly sworn, depose and say that this map, consisting of one sheet, has been correctly drawn to to the designated scale from field notes of a survey made by me on November 23, 1966; that it truly and correctly represents the proposed location and extent of the works used to divert water from an underground source in Lyon County, by James and Marion Compston for irrigation and domestic purposes. That the proposed point of diversion, the approximate location and size of the diverting channel, all reservoirs or basins, the location and names of all other works which will cross or connect with the proposed works, and the boundary of all lands, showing by 40-acre subdivisions the areas to be irrigated, are fully and correctly designated thereon.


Walter G. Reid
State Water Right Surveyor

Subscribed and sworn to before me this 30th day of November, 1966.

Ma. Linda Shewell
Notary Public in and for Ormsby County, Nevada

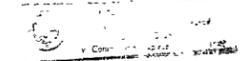

SCALE - 1" = 300'

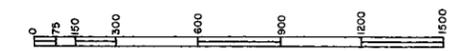

MAP
TO ACCOMPANY APPLICATION
TO APPROPRIATE WATER
FOR IRRIGATION AND DOMESTIC
BY JAMES AND MARION COMPSTON
FROM UNDERGROUND SOURCE

EILED
Nov 30 1966
STATE ENGINEER'S OFFICE

2357

2357