


NORTHEAST 1/4 OF SECTION 10  
TOWNSHIP 11 NORTH, RANGE 23 EAST M.D.M.

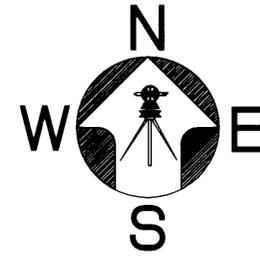

STATE OF NEVADA )  
COUNTY OF LYON ) SS

I, Rick P. Christain, being first duly sworn, do depose and say that this map has been correctly drawn to the designated scale from field notes of a survey made under my direction on SEPTEMBER 18, 2001, that it truly and correctly represents the extent and location of proposed works to divert water from underground sources, in Lyon County by, PATRICIA D. CLARK, for domestic purposes. That the proposed point of diversions, and the boundary of all lands are fully and correctly designated thereon.

*Denson Surveying*  
a professional corporation  
SURVEYING & MAPPING  
Yerington, Nevada  
(775) 463-3611



Rick P. Christain Water right surveyor no. 993

EXPIRES 12/31/04

Subscribed and sworn to before me this 2 day  
of April, 2003.



*Frank Indelicato*  
NOTARY PUBLIC

**BASIS OF BEARINGS**

THE BEARINGS ON THIS MAP ARE BASED ON THE WEST LINE OF SECTION 10, TOWNSHIP 11, NORTH, RANGE 23, EAST, M.D.M. AS SHOWN ON RECORD OF SURVEY FILE FOR RECORD IN FILE No. 283276, LYON COUNTY RECORDS. THAT BEARING IS N 0°30'42" E.

**LEGEND**

- ✱ SECTION CORNER, AS NOTED
- ✱ QUARTER CORNER, AS NOTED
- EXISTING POINT OF DIVERSION
- EXISTING PLACE OF USE

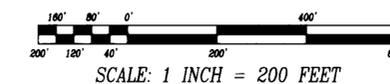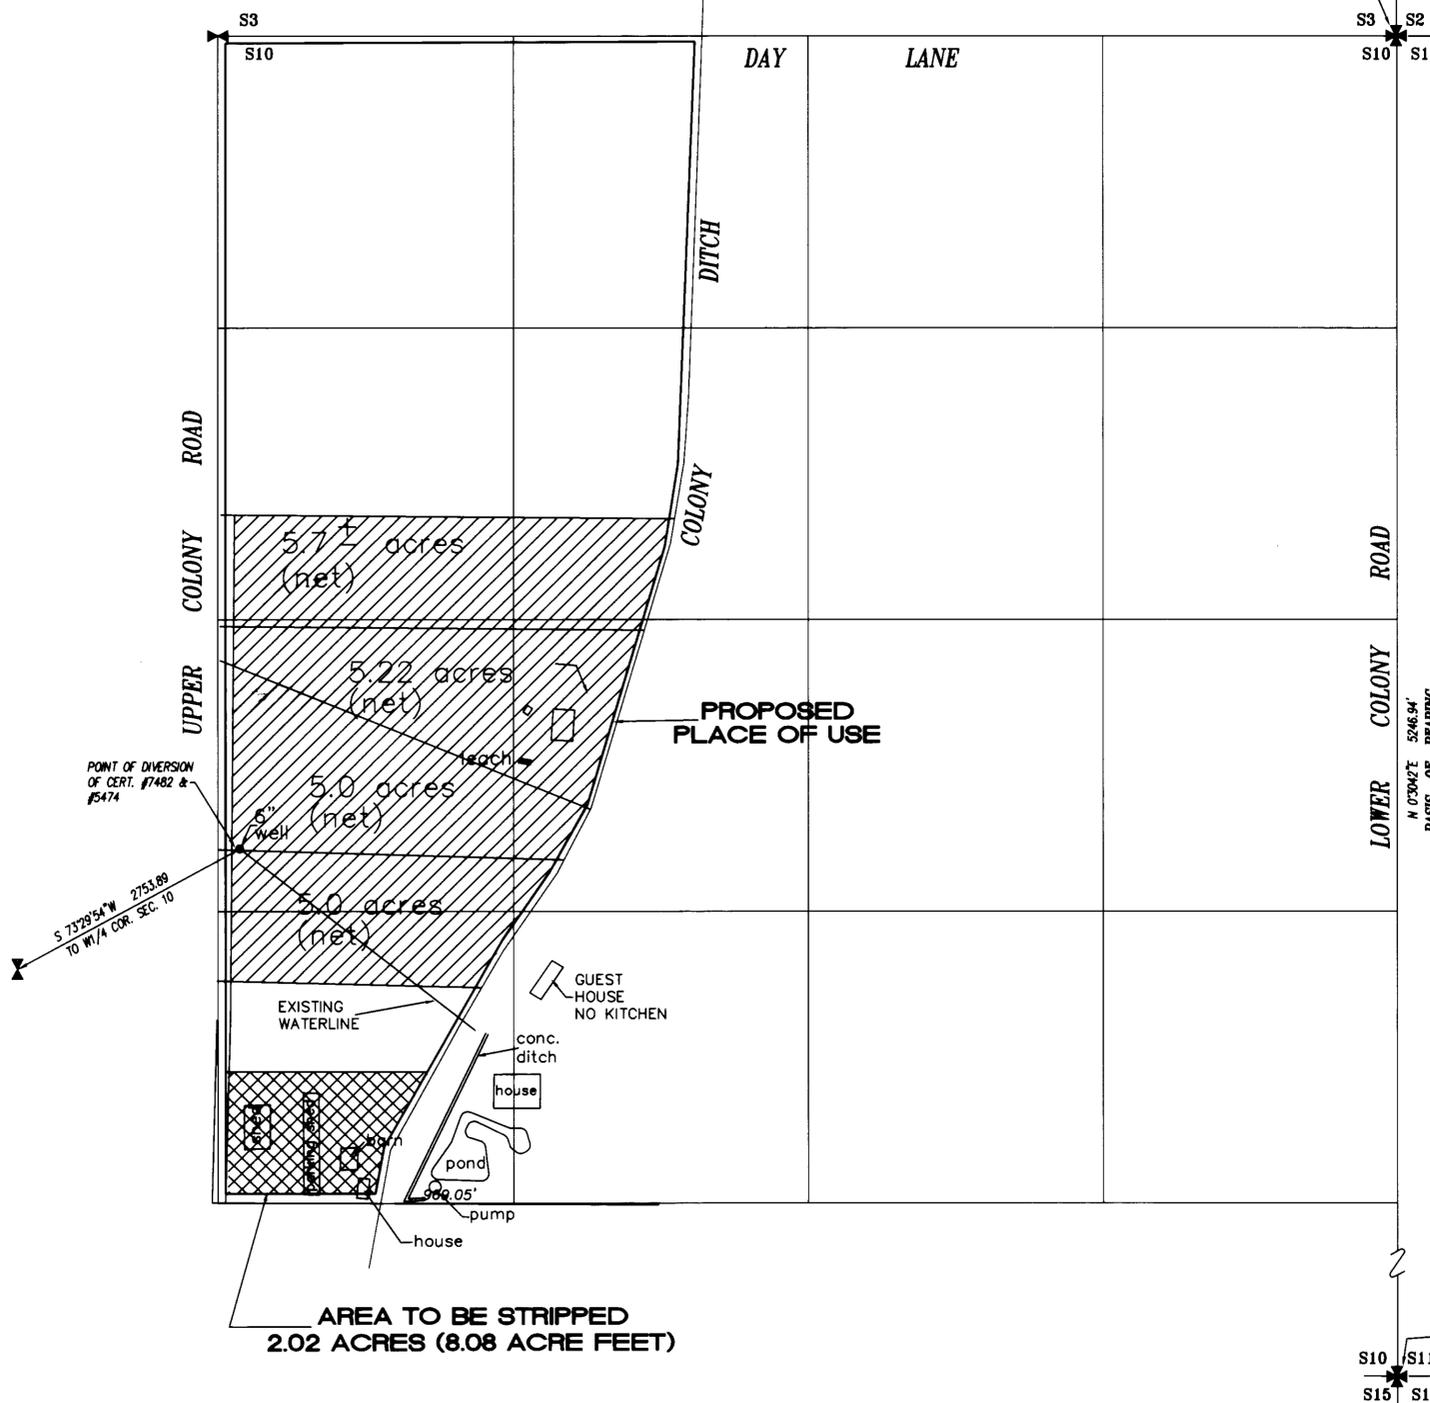

JOB # 02054WR

**STATE ENGINEER'S USE**

**FILED**  
DEC 10 2003  
STATE ENGINEER'S OFFICE

MAP TO ACCOMPANY  
RELINQUISHMENT OF A PORTION OF WATER  
APPROPRIATED UNDER CERTIFICATE #7482 FROM  
IRRIGATED PURPOSES TO DOMESTIC PURPOSES  
BY

**PATRICIA D. CLARK**

FROM AN UDERGROUND SOURCE  
IN LYON COUNTY, NEVADA

23521 R-01