


T.13N., R.18E., MDB&M.

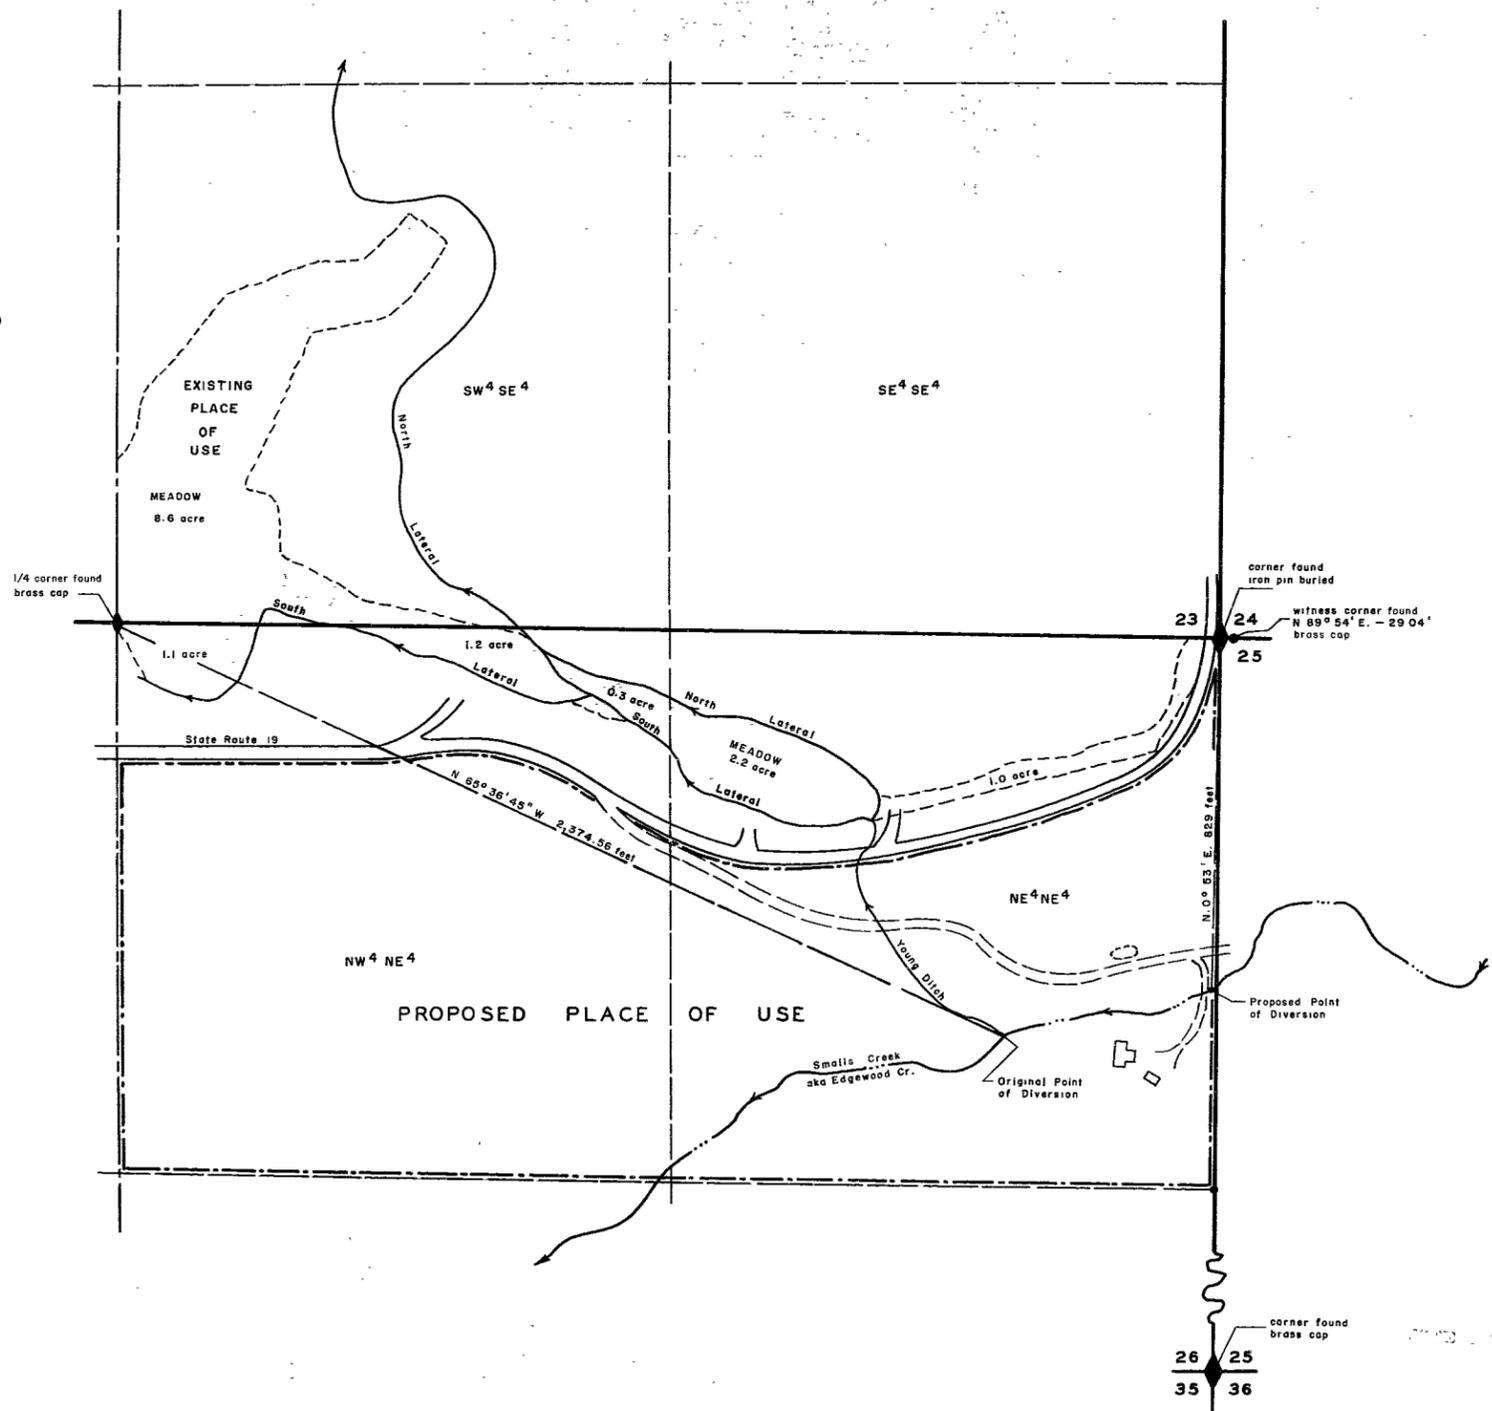

STATE OF NEVADA SS  
COUNTY OF ORMSBY

I, WILLIAM A. REINKEN, being first duly sworn, depose and say that this map, consisting of one sheet, has been correctly drawn to the designated scale from field notes of a survey made under my supervision and direction, between the 31st day of May, and the 24th day of September, 1966; to make application to change point of diversion, under Proof No. 02388 as appears in Case No. 1927 First Judicial District Court of Douglas County, Nevada, that it truly and correctly represents the proposed location and extent of the works used to divert water from Smalls Creek (Edgewood Creek) and tributaries in Douglas County, by DORIS T. ROHRER for irrigation, stockwatering and domestic purposes. That the proposed point of diversion, the approximate location and size of the diverting pipe, all reservoirs or basins, the location and names of all other works which will cross or connect with the proposed works, and the boundary of all lands, showing by 40-acre subdivisions the areas proposed to be irrigated, are fully and correctly designated thereon.

*William A. Reinken*  
State Water Right Surveyor

Subscribed and sworn to before me this 6th day of December, 1966

*Mrs. Hilda Steward*  
Notary Public in and for Ormsby County, Nevada

SCALE 1 IN. = 200 FT.



Bearing reference - Centerline Nevada State Route 19.

**FILED**  
Dec 12, 1966  
STATE ENGINEER'S OFFICE

MAP TO ACCOMPANY APPLICATION TO  
CHANGE POINT OF DIVERSION AND PLACE  
OF USE UNDER PROOF NO. 02388  
FOR IRRIGATION, STOCKWATERING  
AND DOMESTIC USE  
BY DORIS T. ROHRER  
FROM SMALLS (EDGEWOOD) CREEK

23545