


T. 17 N., R. 19 E., M.D.B. & M.

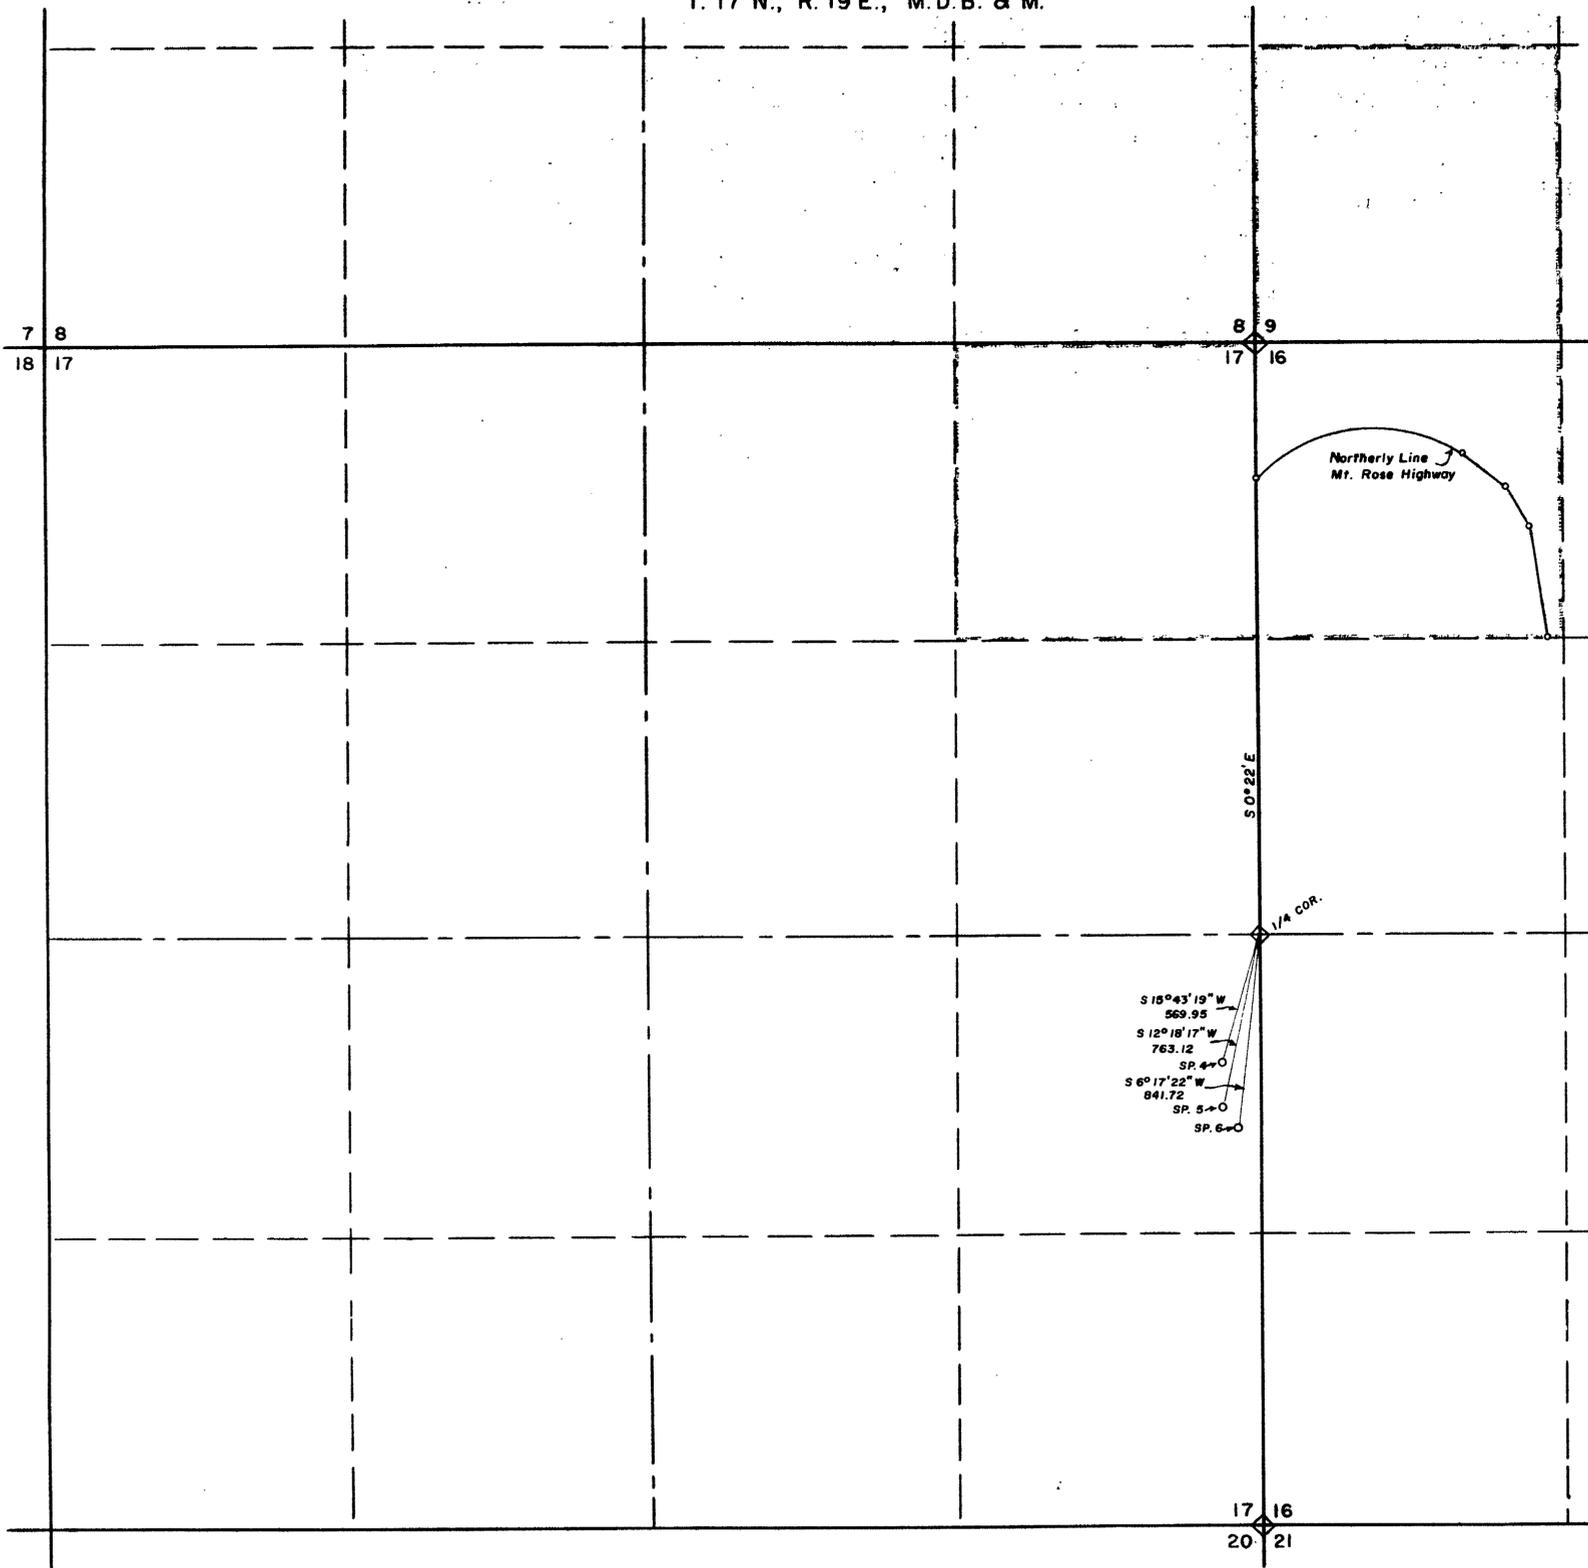

STATE OF NEVADA SS.
COUNTY OF WASHOE


I, James N. Nelson, being first duly sworn, depose and say that this map has been correctly drawn to the designated scale from field notes of a survey made by me between the 4th day of Jan and the 22nd day of Jan, 1967 that it truly and correctly represents the proposed location and extent of the works used to divert water from springs number 4, 5, & 6 in Washoe County, by Guy E. Michael & Arthur W. Fisher, Ernest H. Schoenfeld Jr. & James Francis, Hans Rudolph & Ruth Rudolph, John Jensen & Doris Jensen, and E. W. Harvey & Mary A. . . . Harvey for commercial purposes. That the proposed points of diversion, the approximate location and size of the diverting channel or pipe, all reservoirs or tanks, the location and names of all other works which will cross or connect with the proposed works, and the boundary of all lands, showing by 40-acre subdivisions the areas proposed to be utilized, are fully and correctly designated thereon.

James N. Nelson
State Water Right Surveyor

Subscribed and sworn to before me this 26th day of Jan, 1967.

D. E. Mattson

Notary Public in and for Washoe County, Nevada
My commission expires Dec. 14, 1968.

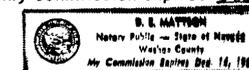

Note: Specifications for above construction not yet available.

Scale: 1" = 400'



CERTIFICATE No. 8640 ISSUED 11-7-75

MAP
TO ACCOMPANY APPLICATION TO APPROPRIATE WATER FOR COMMERCIAL PURPOSES BY ABOVE NAMED APPLICANTS FROM SPRINGS NO. 4, 5 & 6 WASHOE COUNTY NEVADA

23632