


STATE OF NEVADA } S.S.
 COUNTY OF CARSON }

I, DENNIS W. SMITH, BEING FIRST DULY SWORN, DEPOSE AND SAY THAT SITE INSPECTIONS HAVE BEEN MADE BY ME, OR UNDER MY SUPERVISION AND DIRECTION, BETWEEN 1st MARCH, 2005 AND 4th MARCH, 2005; THAT THE LOCATION OF EACH REFERENCE MONUMENT HAS BEEN VERIFIED BY SITE INSPECTION; THAT THE POINT OF DIVERSION AND PLACE OF USE SITES HAVE BEEN INSPECTED; THAT THIS MAP CONSISTING OF 1 SHEET HAS BEEN CORRECTLY DRAWN TO THE DESIGNATED SCALE FROM SURVEYING CALCULATION NOTES PREPARED BY ME, OR UNDER MY SUPERVISION AND DIRECTION, RELYING UPON ANALYSIS OF RECORDED SURVEY MAPS AND OTHER RECORDED SURVEYING DOCUMENTS IN THE OFFICE OF THE NEVADA STATE ENGINEER, THE LYON COUNTY ASSESSOR AND LYON COUNTY RECORDER; THAT THIS MAP TRULY AND CORRECTLY REPRESENTS THE EXISTING LOCATION AND EXTENT OF THE WORKS USED TO DIVERT WATER FROM AN UNDERGROUND SOURCE, IN LYON COUNTY, NEVADA, BY JUDITH M. JACOBONI FOR IRRIGATION PURPOSES AND THE AREA PROPOSED TO BE WITHDRAWN FROM PERMIT 23685, CERTIFICATE 8451 FOR DOMESTIC USE IS FULLY AND CORRECTLY DESIGNATED THEREON; THAT THE EXISTING POINT OF DIVERSION, THE APPROXIMATE LOCATION AND SIZE AND NAMES OF ALL OTHER WORKS OR STREAMS WHICH ARE CROSSED BY, OR CONNECTED WITH THE SAID WORKS ARE FULLY AND CORRECTLY DESIGNATED THEREON.




SUBSCRIBED AND SWORN TO BEFORE ME ON THIS 26th DAY OF May, 2005.

ANDREA D. SINCROSE
 NOTARY PUBLIC IN AND FOR CLATSOP COUNTY, NEVADA
 MY COMMISSION EXPIRES 11-04-06

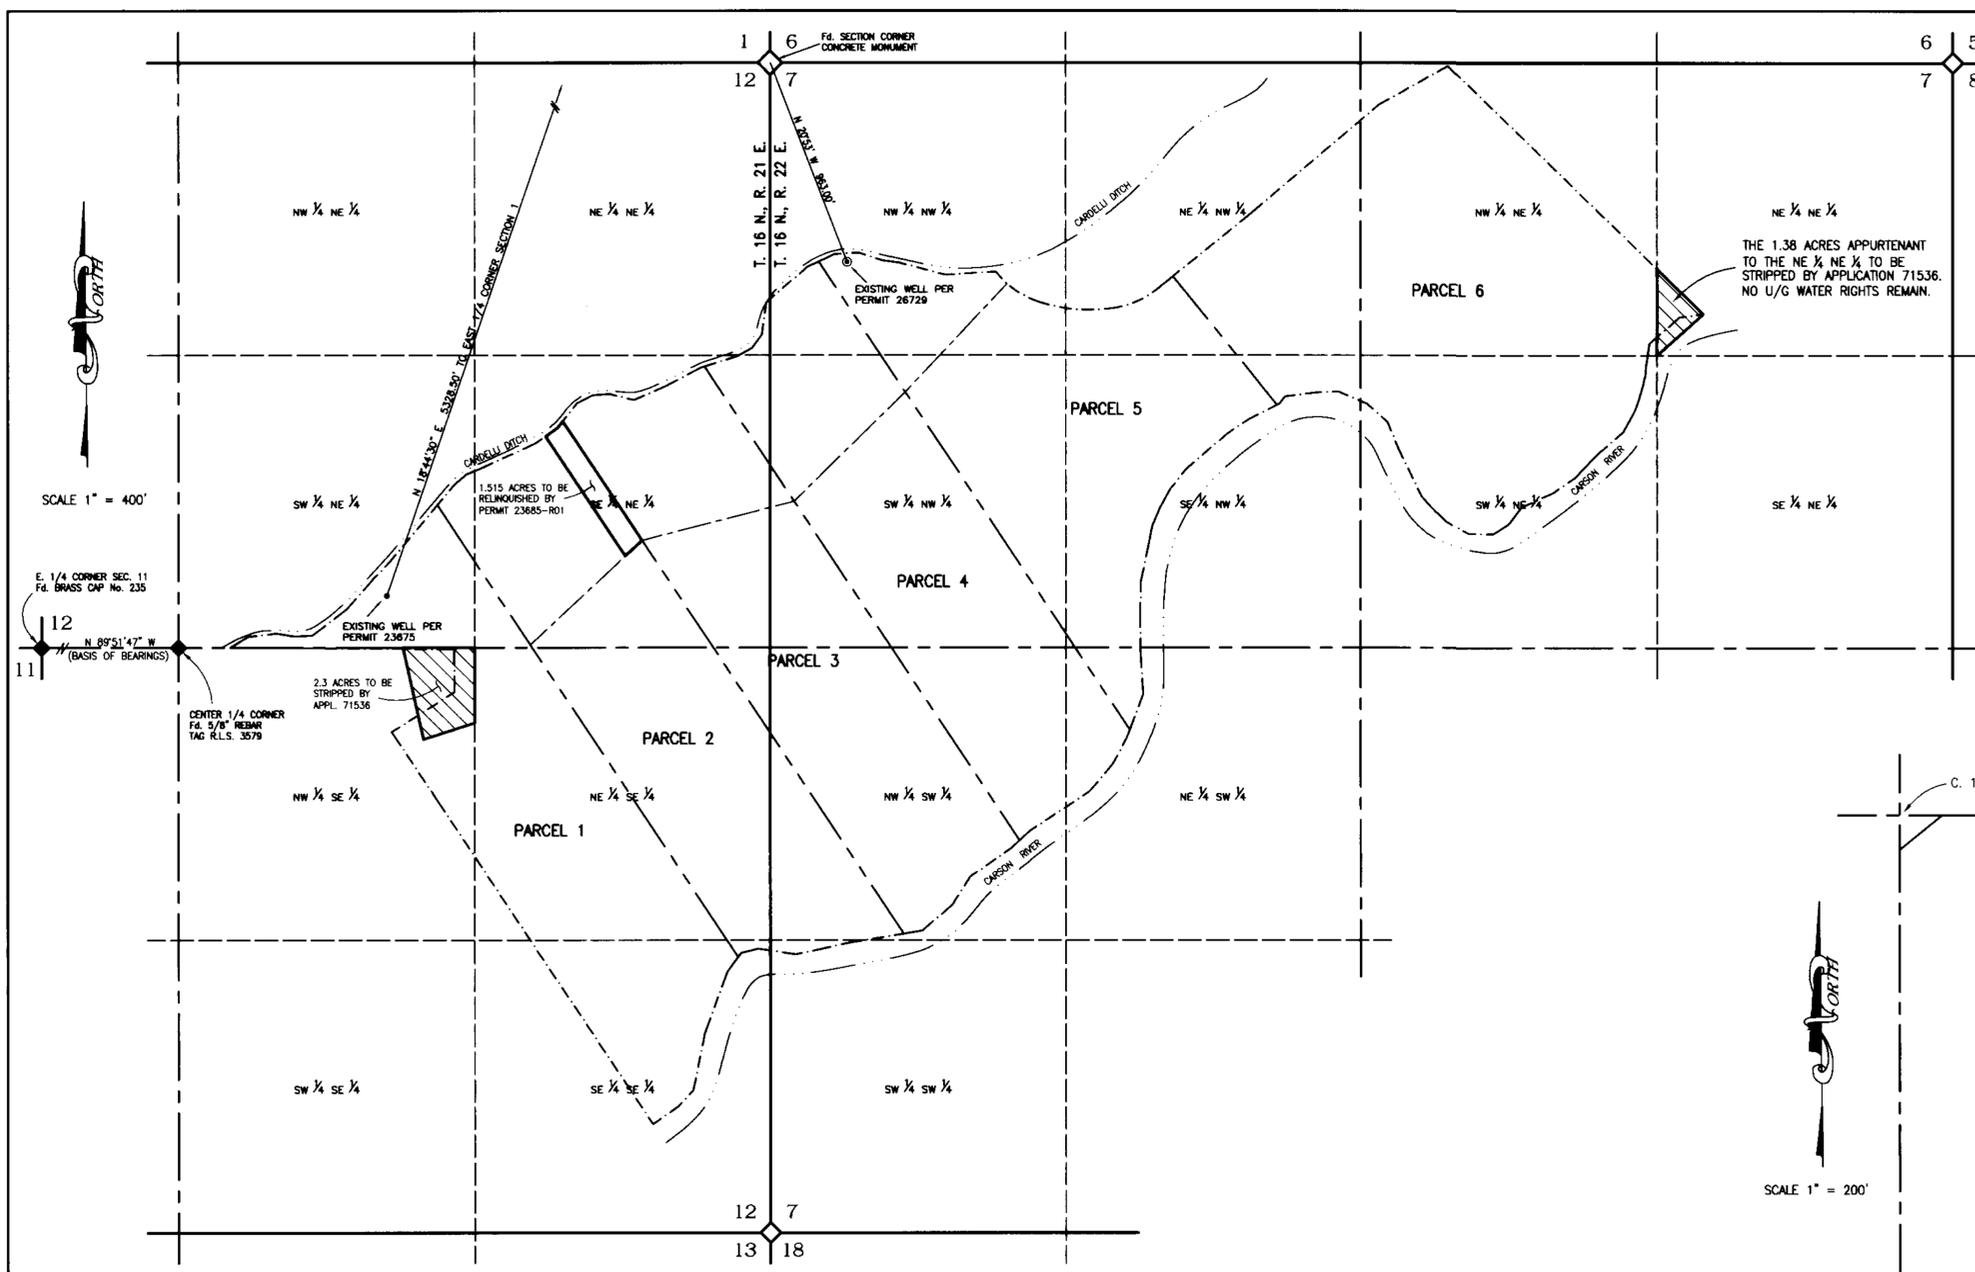

EXISTING POINT OF DIVERSION & PLACE OF USE
 PORTION OF THE SW 1/4 NE 1/4, SE 1/4 NE 1/4, NE 1/4 SE 1/4, NW 1/4 SE 1/4, SE 1/4 SE 1/4,
 SECTION 12, T. 16 N., R. 21 E., M.D.B. & M.
 AND PORTION OF NW 1/4 NW 1/4, NE 1/4 NW 1/4, NW 1/4 NE 1/4, NE 1/4 NE 1/4,
 SW 1/4 NE 1/4, SE 1/4 NW 1/4, SW 1/4 NW 1/4, NW 1/4 SW 1/4, NE 1/4 SW 1/4, SECTION 7,
 T. 16 N., R. 22 E., M.D.B. & M.

Permit No.	Acreage	Place of Use	Pro rata Diversion
23685	1.515 Ac.	Beginning at the NE corner of said Parcel 2; thence S38°09'48"W for 35.46 feet; thence S55°06'32"W for 69.12 feet; thence S37°48'39"E for 647.74 feet; thence N47°11'02"E for 104.50 feet; thence N32°50'19"W for 643.65 feet; to the Point of Beginning, the Area being 1.515 Acres, all in the SE 1/4 of the NE 1/4 of S12 T16N R21E.	.026 cfs

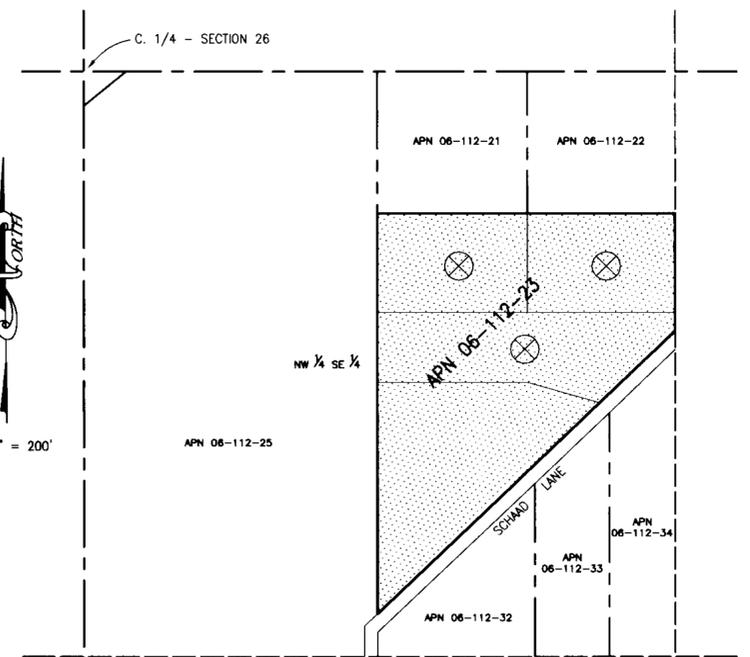

PROPOSED PLACE OF USE
 PORTION OF THE NW 1/4 SE 1/4, SECTION 26,
 T. 16 N., R. 21 E., M.D.B. & M.
 1.515 ACRES (6.06 AF) TO BE RELINQUISHED FROM PERMIT 23685 AND APPLIED TO 3 LOTS WITHIN THE ABOVE NOTED PARCELS BY JUDITH M. JACOBONI.

REFERENCE DOCUMENTS

MAP FILED IN SUPPORT OF APPLICATION 23685 & 71536 ON FILE IN THE OFFICE OF THE NEVADA STATE ENGINEER.
 PARCEL MAP DOCUMENT No. 319360 ON FILE IN THE OFFICE OF THE LYON COUNTY RECORDER.
 ASSESSORS PARCEL MAP 06-11 ON FILE IN THE OFFICE OF THE LYON COUNTY ASSESSOR.

LEGEND

- EXISTING PLACE OF USE (266 ACRES)
- EXISTING POINT OF DIVERSION PERMIT 23685
- ◆ FOUND SECTION CORNER PER PERMIT 23685
- ◆ FOUND 1/4 SECTION CORNER
- EXISTING POINT OF DIVERSION PERMIT 26729
- AREA TO BE RELINQUISHED 1.515 ACRES
- ▨ AREA TO BE STRIPPED BY APPLICATION 71536
- ▤ PROPOSED PLACE OF USE (APN 06-112-23)

BASIS OF BEARING:

SOUTH LINE OF THE NW 1/4 SECTION 12, T. 16 N., R. 21 E., M.D.B. & M.
 BEING N. 89°51'47" W., PER MAP FILED IN SUPPORT OF APPLICATION 71536.



STATE ENGINEER'S USE

FILED
NOV 15 2005
STATE ENGINEER'S OFFICE

MAP

TO ACCOMPANY THE RELINQUISHMENT OF A PORTION OF WATER AS APPROPRIATED UNDER PERMIT 23685, CERTIFICATE 8451, FROM EXISTING IRRIGATION USE

FOR: DOMESTIC USE
 BY: JUDITH M. JACOBONI
 FROM: UNDERGROUND SOURCE

LYON COUNTY NEVADA

23685 R01