



Township 19 North, Range 20 East, M. D. B. & M.



INDEX MAP
SCALE: 1" = 4 mi

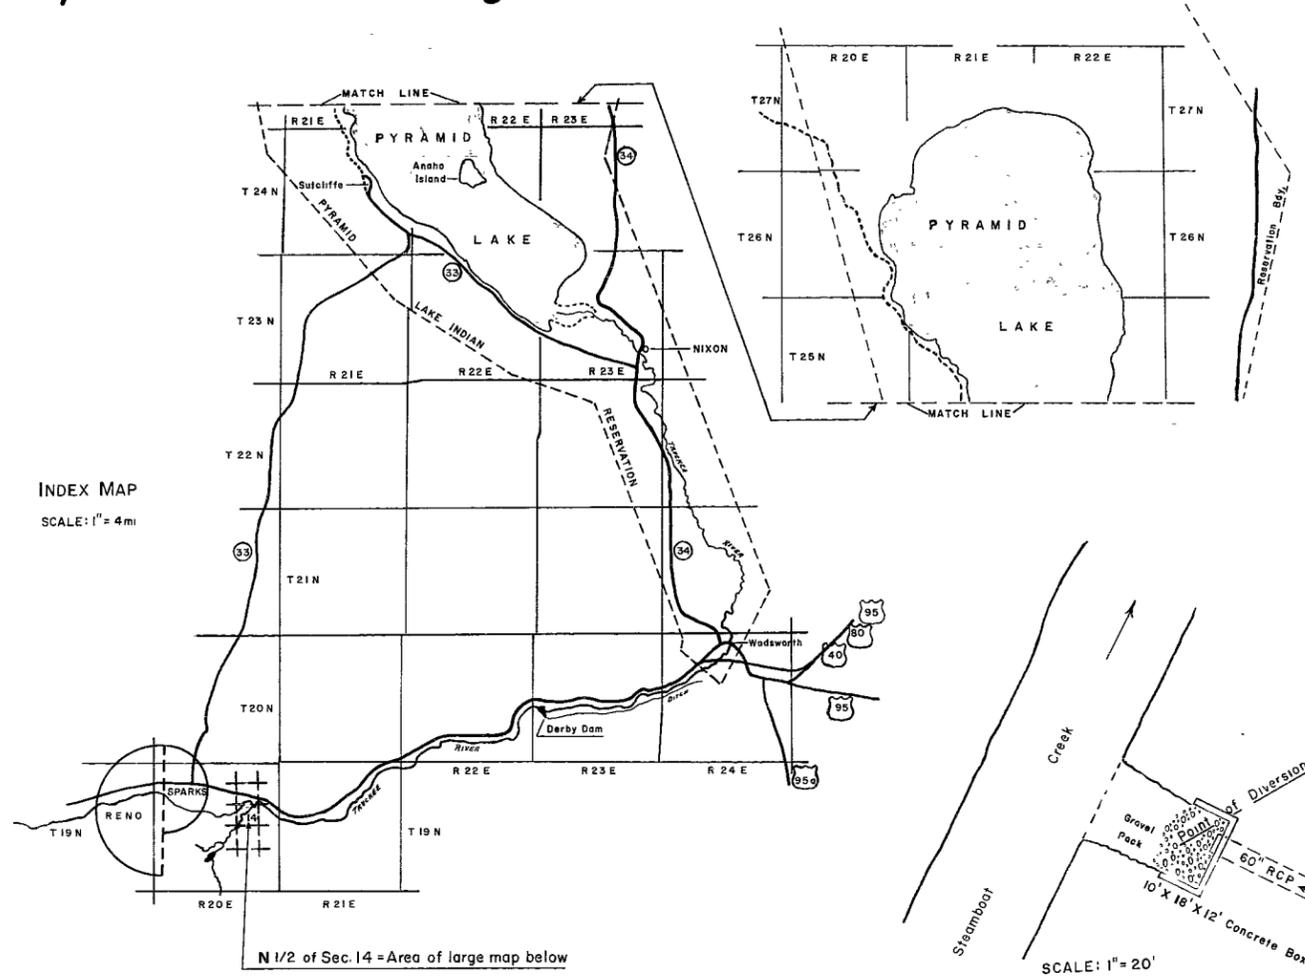

N 1/2 of Sec. 14 = Area of large map below

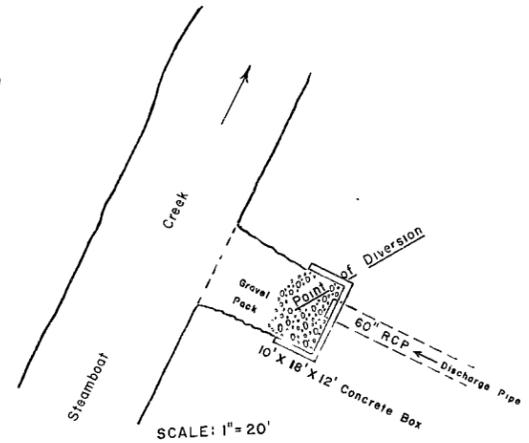



STATE OF NEVADA }
COUNTY OF WASHOE } SS

I, *Keith N. Meador*, being first duly sworn, depose and say that this map, consisting of one sheet, has been correctly drawn to the designated scale from field notes of a survey made by me on the 17th day of February, 1967; that it truly and correctly represents the location of works used to divert water from the point of discharge of effluent from the joint Reno-Sparks sanitary sewer treatment plant in Washoe County, by Dan and Aimee Hellman for recreation, fish and wildlife propagation and domestic purposes. That the proposed point of diversion, the approximate location of the diverting channel, all reservoirs or basins, the locations and names of all other works which cross or connect with the proposed works, That the boundary of all lands proposed to be benefited are fully and correctly designated thereon.

Keith N. Meador
Keith N. Meador — State Water Right Surveyor

Subscribed and sworn to before me this 6th day of March, 1967.

Gary G. Cotledge Gary G. Cotledge
Notary Public in and for Ormsby Co., Nevada
My Commission expires on JUNE 25, 1969

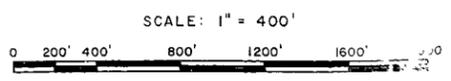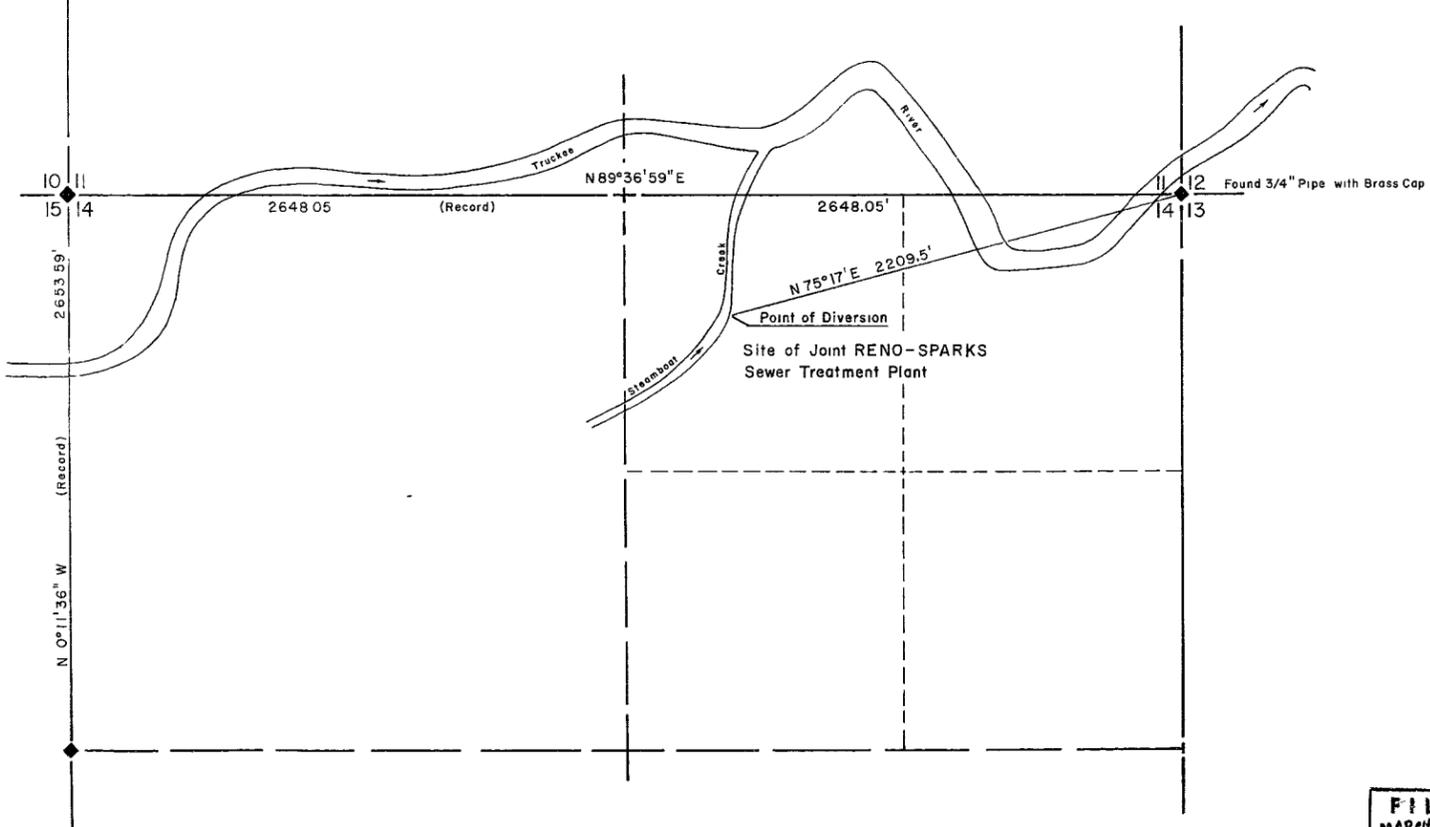

MAP TO ACCOMPANY
APPLICATION TO APPROPRIATE WATER
FOR RECREATION, FISH AND WILDLIFE
PROPAGATION AND DOMESTIC USES
BY DAN AND AIMEE HELLMAN FROM THE JOINT
Reno-Sparks Sewer Treatment Plant

FILED
MARCH 4 1967
STATE ENGINEER'S OFFICE

23687 23600