


T. 25N., R. 42E.
M.D.B. & M.

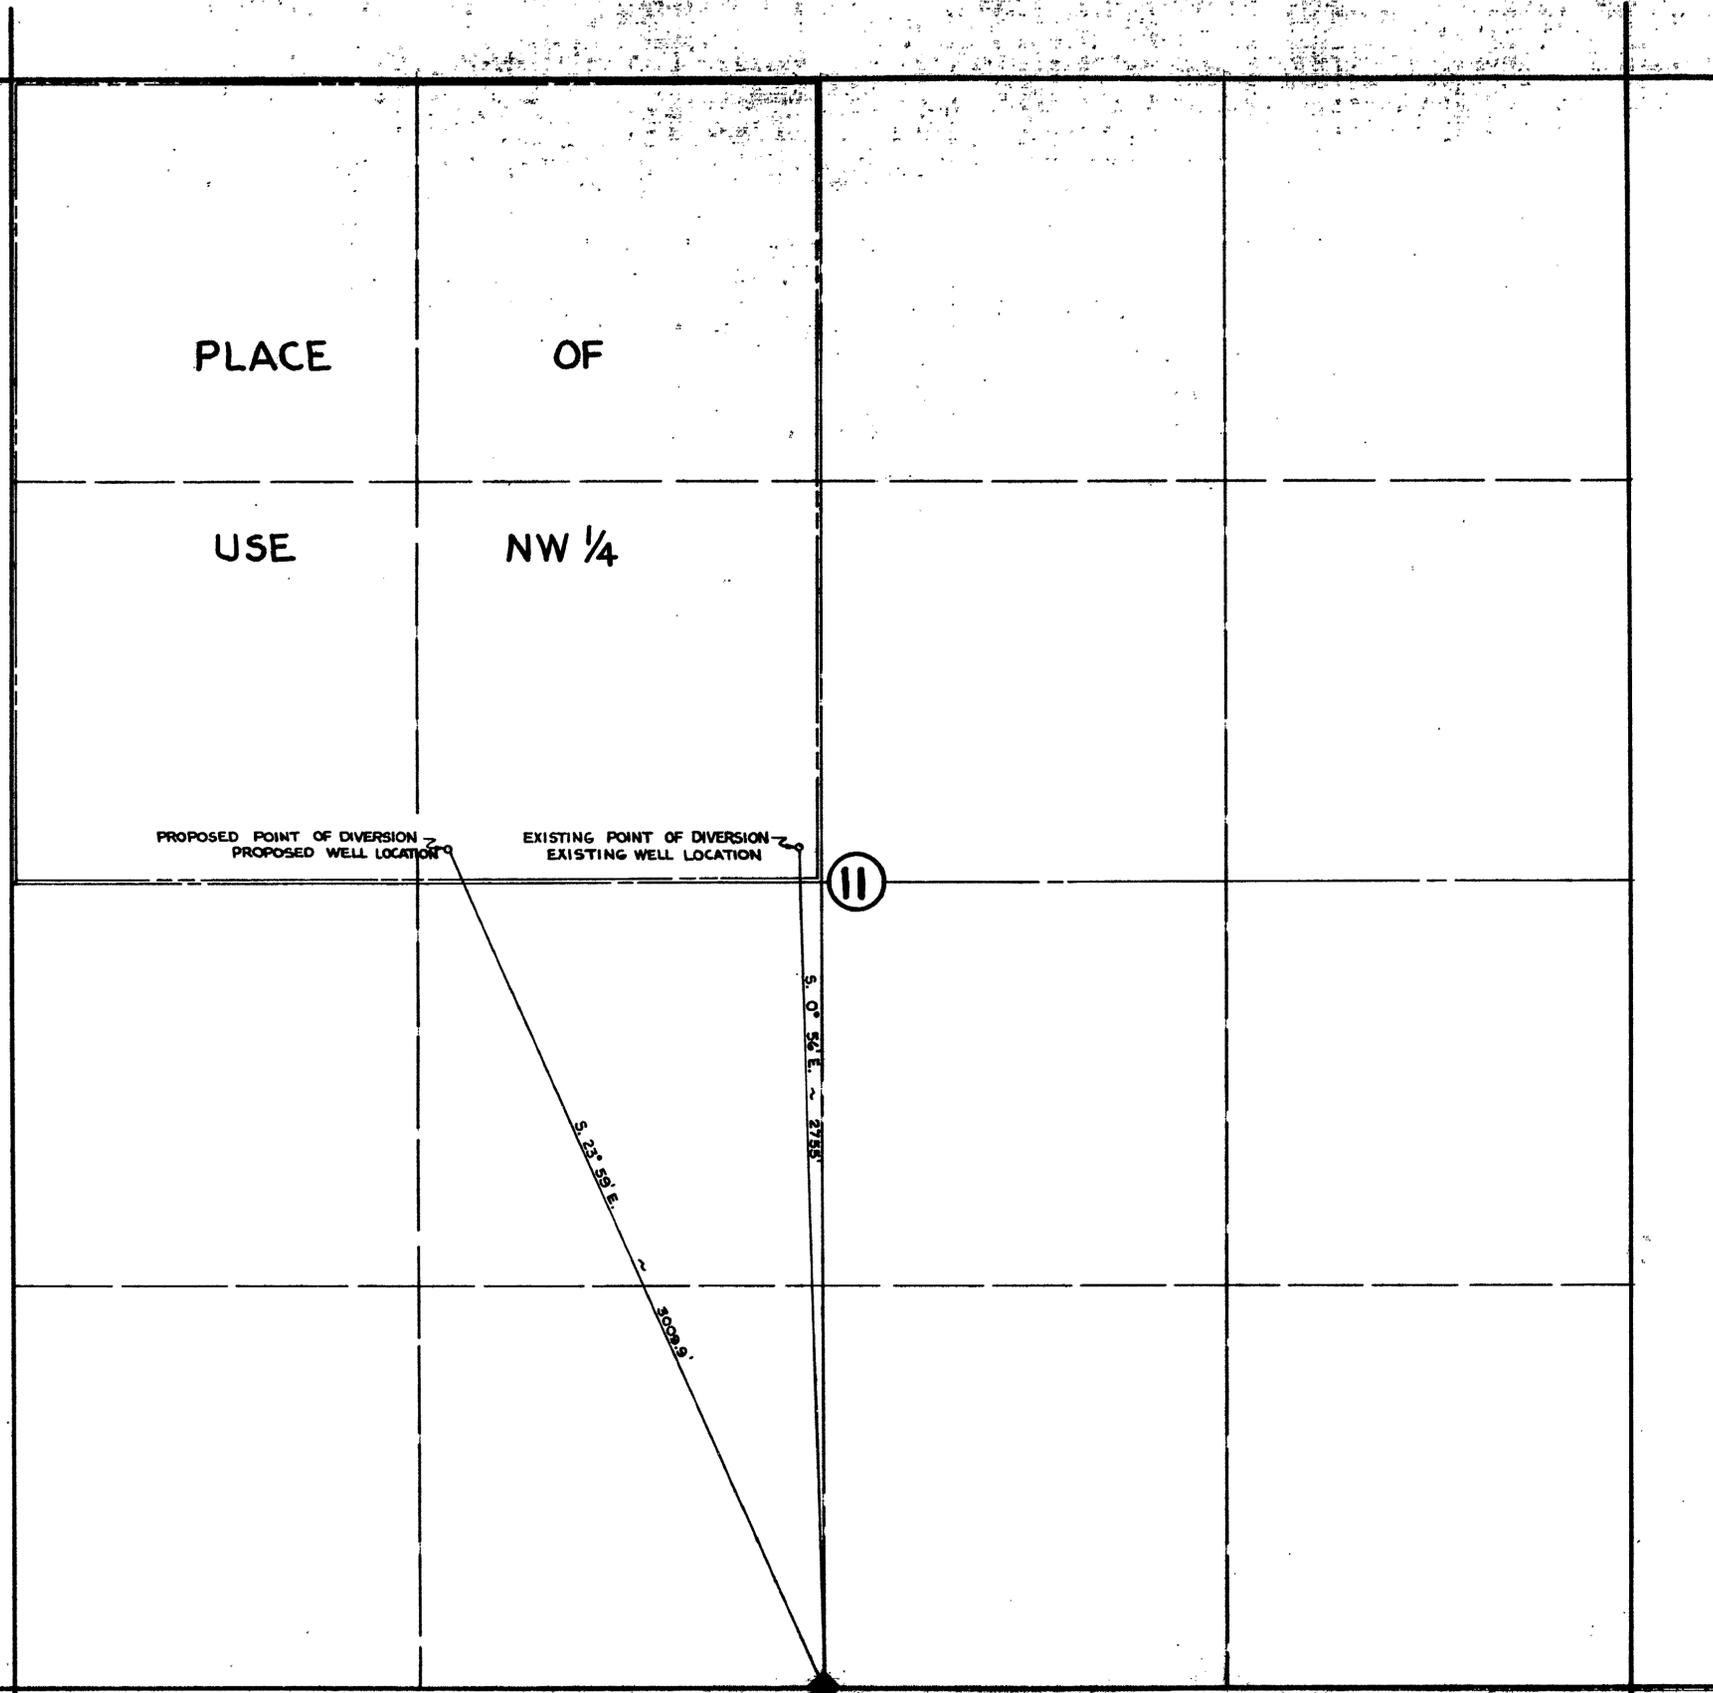


STATE OF NEVADA } s.s.
COUNTY OF HUMBOLDT }

I, CHARLES C. ARMUTH, JR., BEING FIRST DULY SWORN, DEPOSE AND SAY THAT THIS MAP, CONSISTING OF 1 SHEET, HAS BEEN CORRECTLY DRAWN TO THE DESIGNATED SCALE FROM FIELD NOTES OF A SURVEY MADE BY ME, ON THE 19TH DAY OF DECEMBER, 1966; THAT IT TRULY AND CORRECTLY REPRESENTS THE PROPOSED LOCATION AND EXTENT OF THE WORKS USED TO DIVERT WATER FROM AN UNDERGROUND SOURCE IN LANDER COUNTY, BY L. A. MORRISON FOR IRRIGATION PURPOSES. THAT THE EXISTING AND PROPOSED POINTS OF DIVERSION, THE APPROXIMATE LOCATION AND SIZE OF THE DIVERTING CHANNEL, ALL RESERVOIRS OR BASINS, THE LOCATION AND NAMES OF ALL OTHER WORKS WHICH WILL CROSS OR CONNECT WITH THE PROPOSED WORKS, AND THE BOUNDARY OF ALL LANDS, SHOWING BY 40-ACRE SUBDIVISIONS THE AREAS PROPOSED TO BE IRRIGATED (SAME AS THE EXISTING), ARE FULLY AND CORRECTLY DESIGNATED THEREON.

Charles C. Armuth, Jr.
STATE WATER RIGHT SURVEYOR

SUBSCRIBED AND SWORN TO BEFORE ME
THIS 16TH DAY OF FEBRUARY, 1967
James A. Callahan
NOTARY PUBLIC IN AND FOR HUMBOLDT COUNTY, NEVADA.

JAMES A. CALLAHAN
Notary Public — State of Nevada
Humboldt County
My Commission Expires Feb. 28, 1967

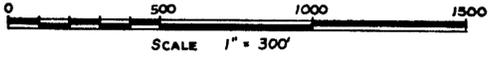

FILED
February 28, 1967
STATE ENGINEER'S OFFICE

FEB 28 PM 2 54

MAP
TO ACCOMPANY AN APPLICATION
TO CHANGE THE POINT OF DIVERSION
OF WATER HERETOFORE APPROPRIATED
UNDER PERMIT 21605 BY L.A. MORRISON
FROM UNDERGROUND FOR IRRIGATION

rel. for corr. 5-6-67

23726