


N  
T. 23 N. R. 21 E.

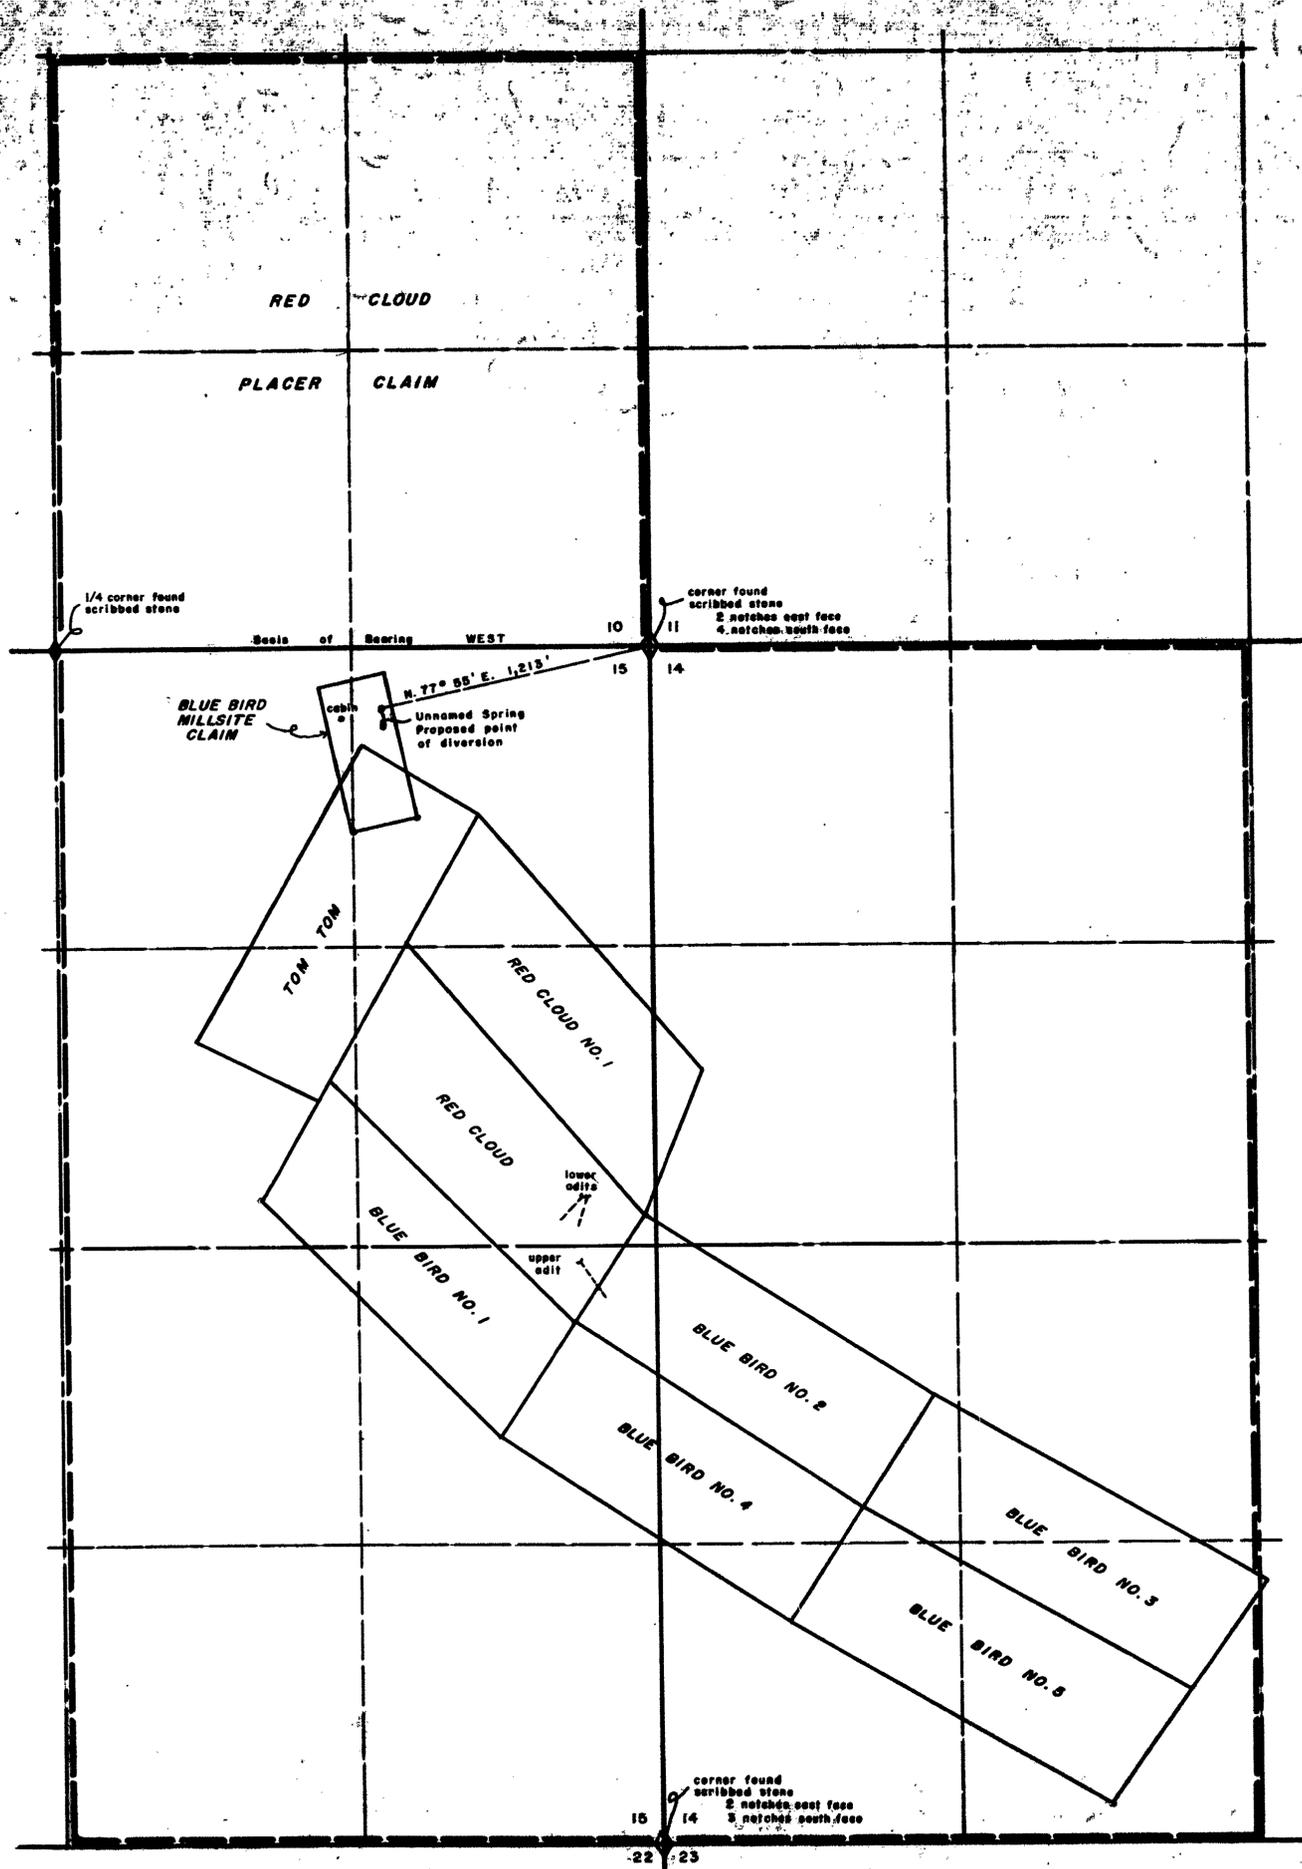

State of Nevada ss.  
County of Humboldt


I, J. R. Caldwell, being first duly sworn, depose and say that this map, consisting of one sheet, has been correctly drawn to the designated scale from field notes of a survey made under my supervision and direction between the 19th day of November, and the 3rd day of December, 1966; that it truly and correctly represents the proposed location and extent of the works used to divert water from an Unnamed Spring in Washoe County, by John M. Barry for Mining, Milling and Domestic purposes. That the proposed point of diversion and return, the location of the mine and mill, the approximate size and capacity of the diverting conduit, and the location and names of all other works or streams which are crossed by or connected with said works, are fully and correctly designated thereon.

*J. R. Caldwell*  
State Water Right Surveyor




Subscribed and sworn to before me this 6<sup>th</sup> day of April, 1967.

*Toni Blase*  
Notary Public in and for Humboldt  
County, Nevada

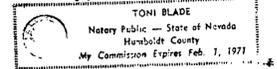

Property in prospect stage. Ore body to be developed by diamond drilling and extending underground works before a mill is designed. Water from spring is used for domestic use at the present time.

SCALE 1 INCH = 400 FEET

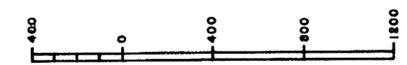

FILED  
April 7, 1967  
STATE ENGINEER'S OFFICE

OFFICE  
STATE ENGINEER  
1967 APR 7 AM 11 02

MAP  
TO ACCOMPANY APPLICATION TO  
APPROPRIATE WATER FOR  
MINING MILLING AND DOMESTIC USE  
BY JOHN M. BARRY  
FROM AN UNNAMED SPRING  
IN WASHOE COUNTY, NEVADA

23767