


200-2-1

PARTS OF SECS. 3 & 10, T. 4 S., R. 36 E., M. D. M.
ESMERALDA COUNTY, NEVADA

STATE OF NEVADA
COUNTY OF NYE

I, James C Perkins, Jr., being first duly sworn, depose and say that this map, consisting of one sheet, has been correctly drawn to the designated scale from field notes of a survey made by me (or under my supervision and direction) between the 3rd day of JANUARY and the 7th day of JANUARY 1967, that it truly and correctly represents the proposed location and extent of the works used to divert water from UNDERGROUND in ESMERALDA COUNTY by WILLIAM S. WRIGHT, JR., for IRRIGATION purposes. That the proposed point of diversion, the approximate location and size of the diverting channel, all reservoirs or basins, the location and names of all other works which will cross or connect with the proposed works; and the boundary of all lands, showing by 40-acre subdivisions the areas proposed to be irrigated, are fully and correctly designated thereon

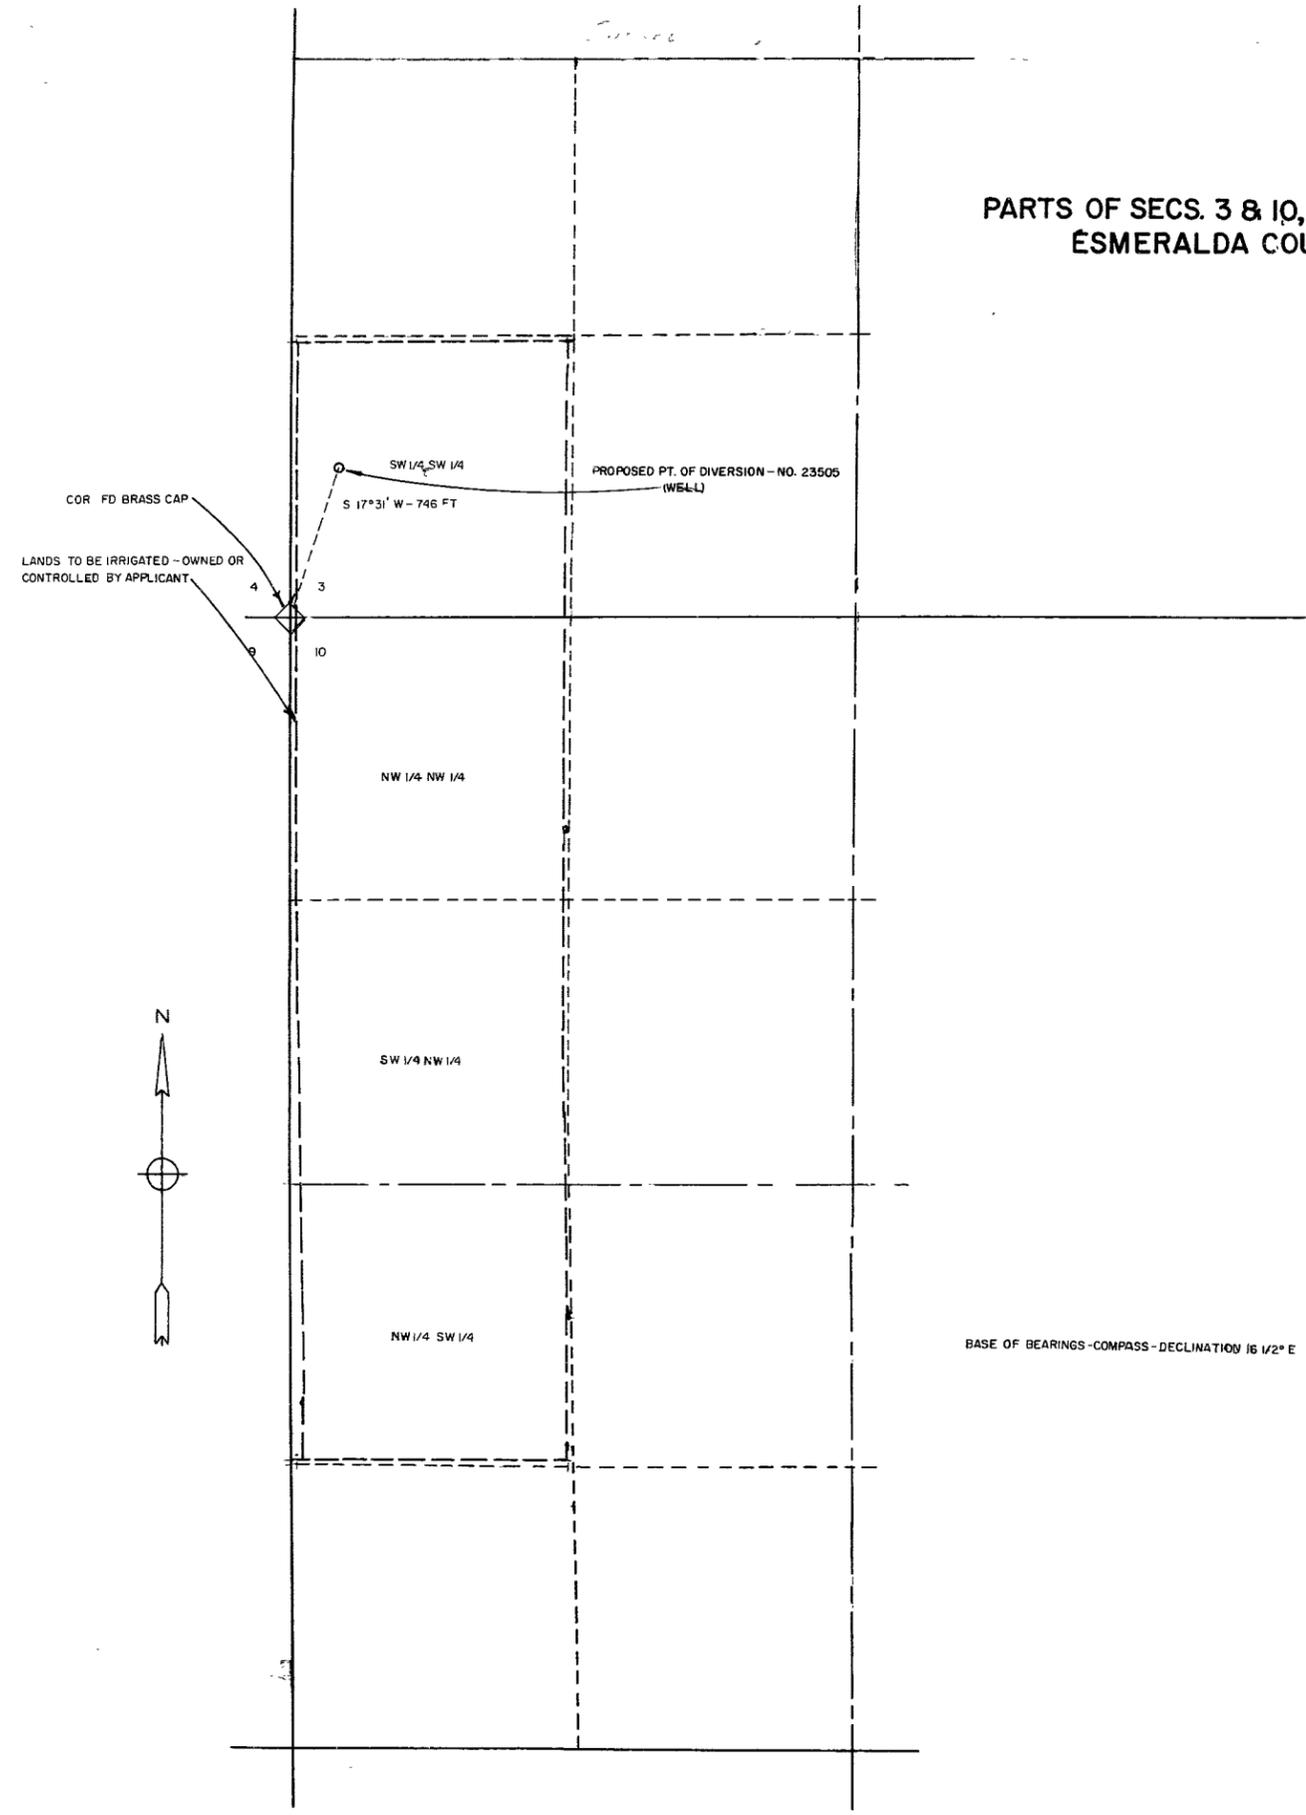


James C Perkins, Jr.
State Water Right Surveyor

Subscribed and sworn to before me
this 11th day of March, 1967
Wallace E. ...
Notary Public in and for Nye County, Nevada
WALLACE E. ...
Notary

BASE OF BEARINGS - COMPASS - DECLINATION 16 1/2° E

SCALE 1 in. = 400 ft

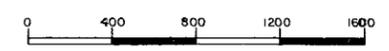

FILED
Mar. 30, 1967
STATE ENGINEER'S OFFICE

MAP TO ACCOMPANY
APPLICATION TO APPROPRIATE WATER
FOR
IRRIGATION
BY
WILLIAM S. WRIGHT, JR.
FROM
UNDERGROUND IN ESMERALDA COUNTY

23779