


NE 1/4, SEC. 12, T. 17 S., R. 48 E., M.D.M.
 NYE COUNTY, NEVADA

STATE OF NEVADA }
 COUNTY OF NYE } SS


I, James C. Perkins, Jr., being first duly sworn, depose and say that this map, consisting of one sheet, has been correctly drawn to the designated scale from field notes of a survey made by me (or under my supervision and direction) between the 1st day of FEBRUARY and the 3rd day of FEBRUARY 1967; that it truly and correctly represents the proposed location and extent of the works used to divert water from UNDERGROUND in NYE COUNTY by JOEL R. HUDSON for IRRIGATION and DOMESTIC purposes. That the proposed point of diversion, the approximate location and size of the diverting channel, all reservoirs or basins, the location and names of all other works which will cross or connect with the proposed works; and the boundary of all lands, showing by 40-acre subdivisions the areas proposed to be irrigated, are fully and correctly designated thereon.

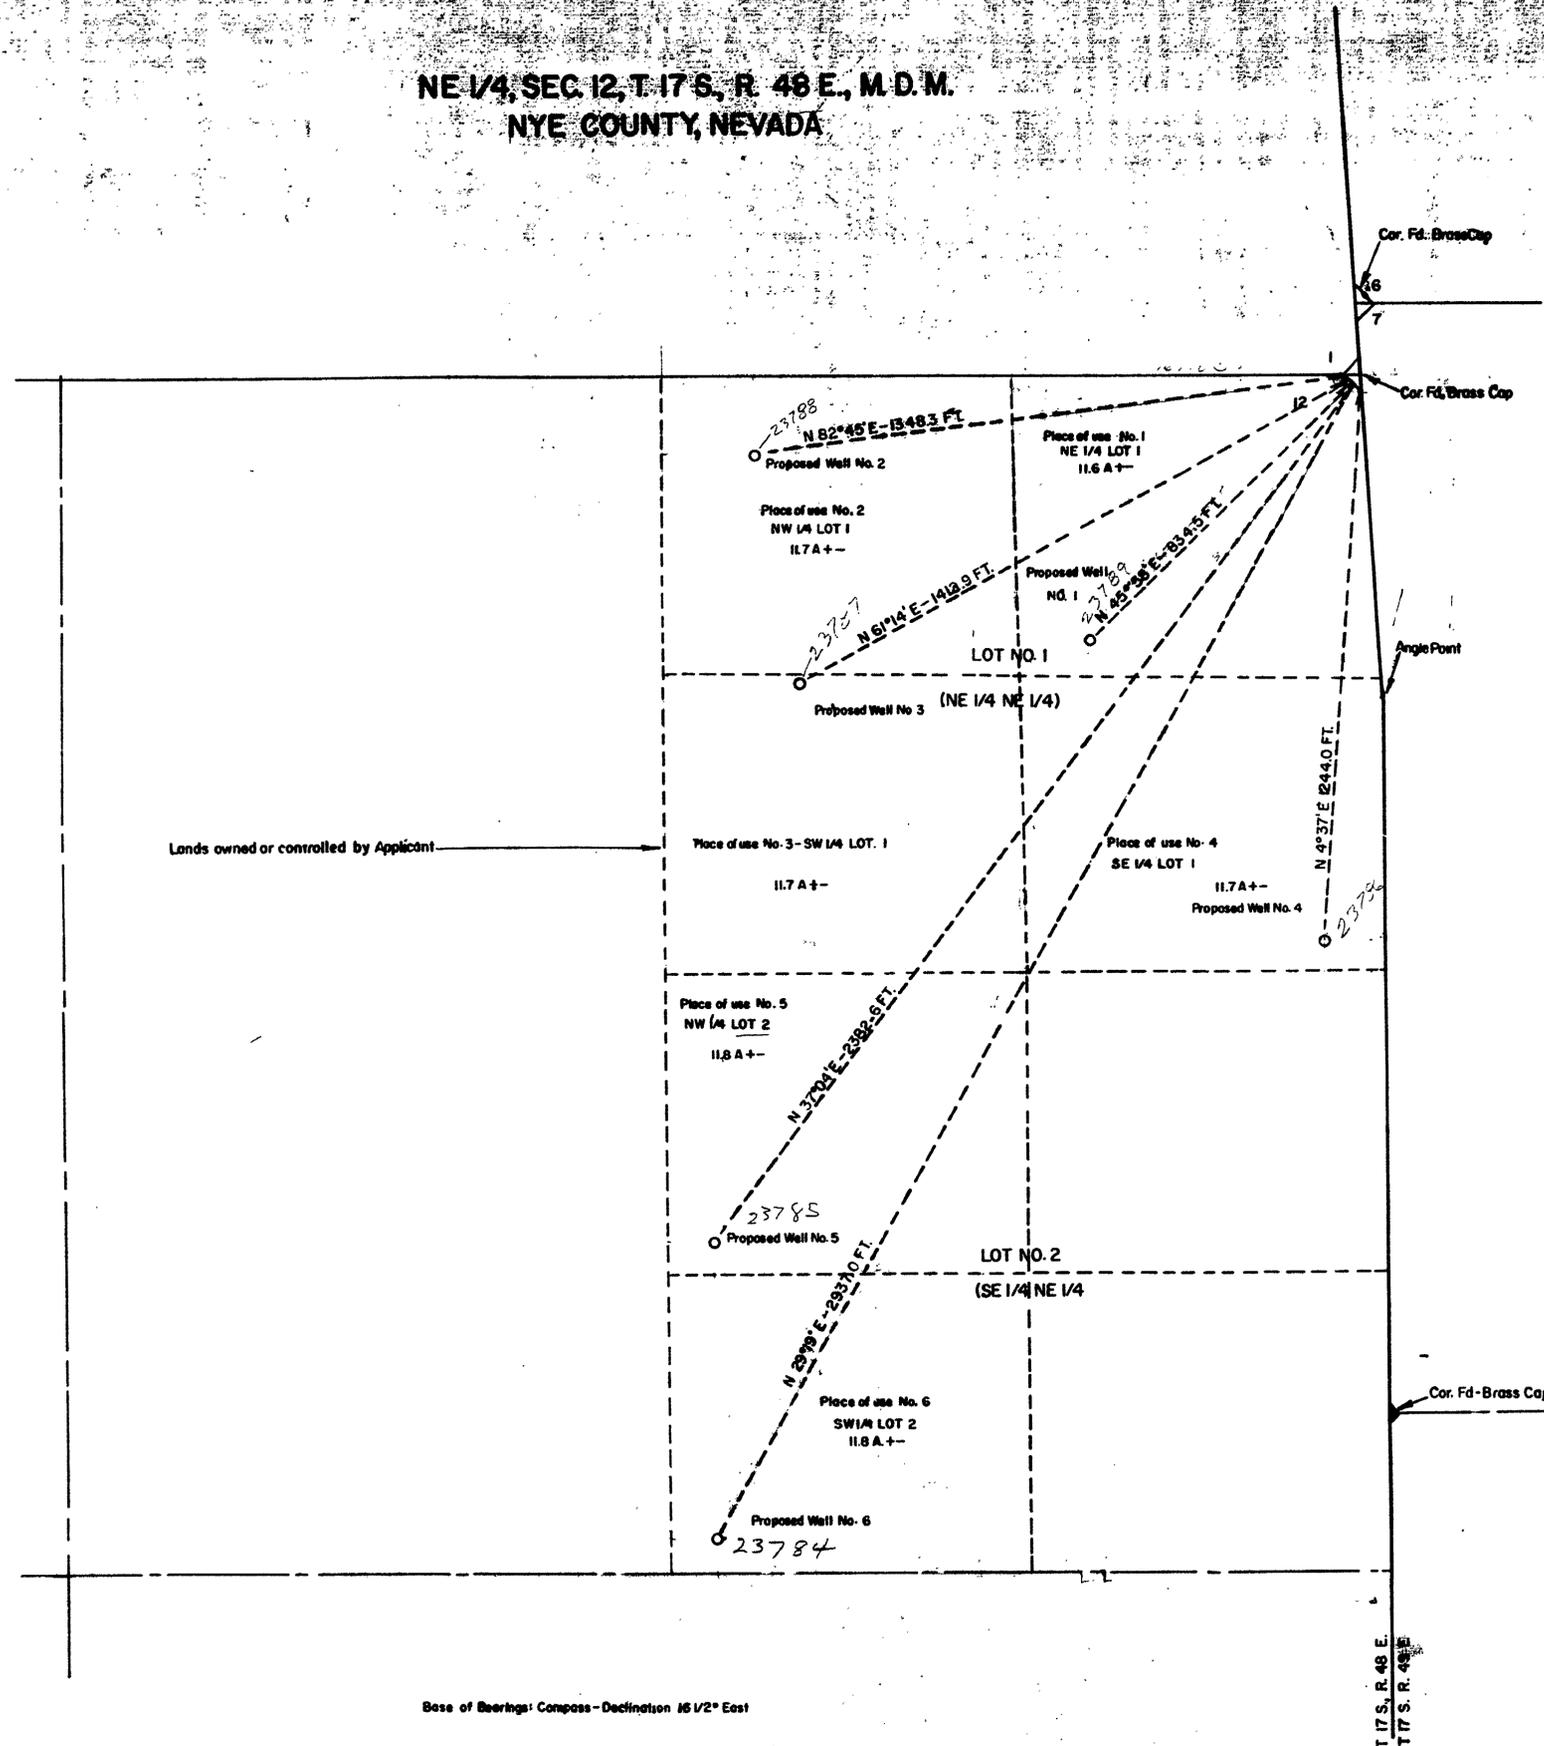


Lands owned or controlled by Applicant

James C. Perkins, Jr.
 State Water Right Surveyor

Subscribed and sworn to before me
 this 22nd day of February 1967
Paula A. Douglas
 Notary Public in and for Nye County, Nevada

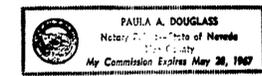

SCALE 1 in. = 200 ft.

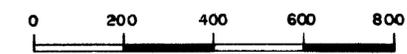

Base of Bearings: Compass - Declination 16 1/2° East

T. 17 S., R. 48 E.
 T. 17 S., R. 48 E.

FILED
 APR 2 1967
 STATE ENGINEER'S OFFICE

1967 FEB 7 11:30 59

MAP TO ACCOMPANY
 APPLICATION TO APPROPRIATE WATER
 FOR
 IRRIGATION AND DOMESTIC
 BY
 JOEL R. HUDSON
 FROM
 UNDERGROUND IN NYE COUNTY

23785 File 23784 File 23789 23788 23787 23785