

16  
127

T4S R67E M.D.B.&M.


65  
78

54  
89

127  
1318

78  
1817

89  
1716

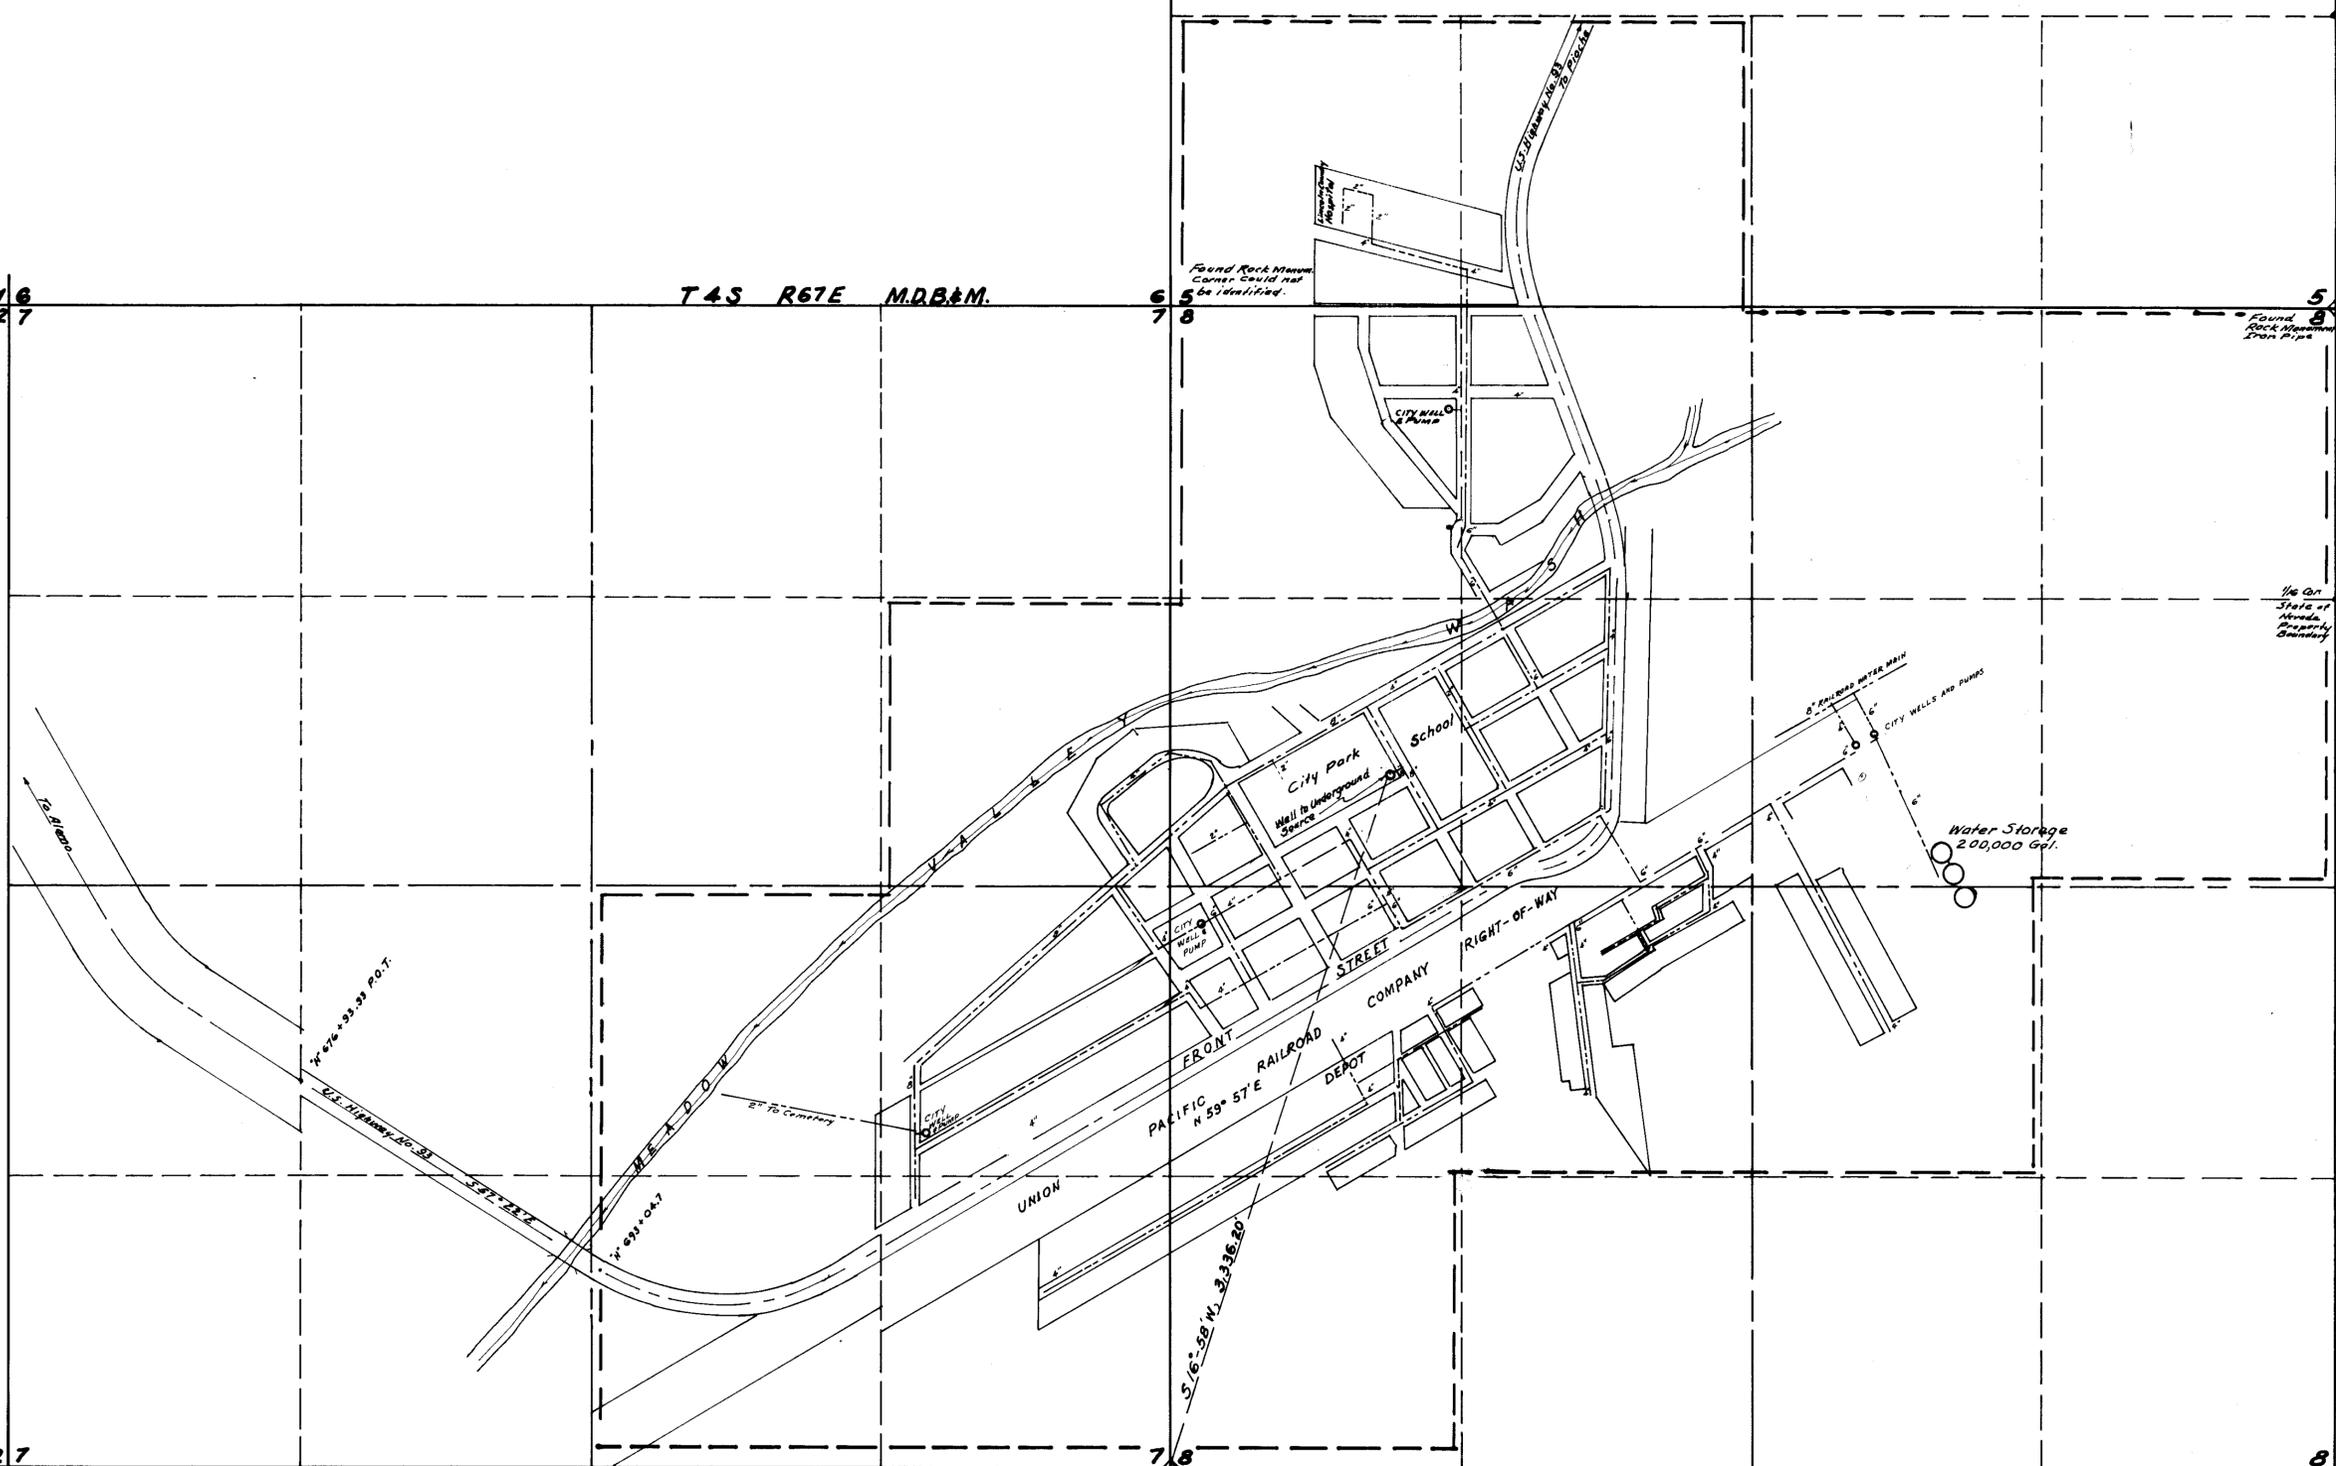


STATE OF NEVADA,  
County of Lincoln } SS.

I, Reginald G. Lee, being first duly sworn, depose and say that this map, consisting of one sheet, has been correctly drawn to the designated scale from field notes of a survey made by me between the 3<sup>rd</sup> day of May, 1967, and the 27<sup>th</sup> day of May, 1967; that it truly and correctly represents the location and extent of the works used to divert water from an underground source, in Lincoln County, by the Incorporated City of Caliente, State of Nevada, there to be used for municipal, domestic and culinary purposes. That the point of diversion, location and size of the water distribution system, storage facilities, location and extent of the lands controlled by the applicant for which the water applied for is to be used for municipal, domestic and culinary purposes, together with the area served by the water system of said applicant within the cooperate limits of said City of Caliente in each 40-acre subdivision thereof, and the location and names of all other works or streams which are crossed by or connected with said works are fully and correctly designated thereon.

*Reginald G. Lee*  
State Water Right Surveyor


Subscribed and Sworn to before me this 7<sup>th</sup> day of June, 1967

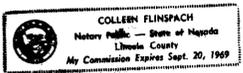

*Colleen Flinspach*

Basis of Bearing - Nevada State Highway  
Stations N° 693+04.7 PC to N° 676+93.33 P.O.T.

Water Mains, 2", 4", 6" & 8"

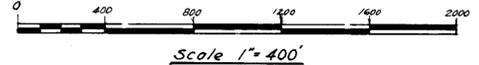

CERTIFICATE No. 8080 ISSUED 6-1-73

FILED  
June 12, 1967  
STATE ENGINEER'S OFFICE

**MAP**  
TO ACCOMPANY APPLICATION  
TO APPROPRIATE WATER FOR  
MUNICIPAL USE BY THE  
CITY OF CALIENTE, NEVADA  
FROM UNDERGROUND SOURCE

83310 81130 80043T 7898423933