


NOTE:  
 Basis of Bearing — Power Line  
 Record of Survey No. 95  
 By F. W. MILLARD & SON  
 Land Surveyors ELY, NEVADA

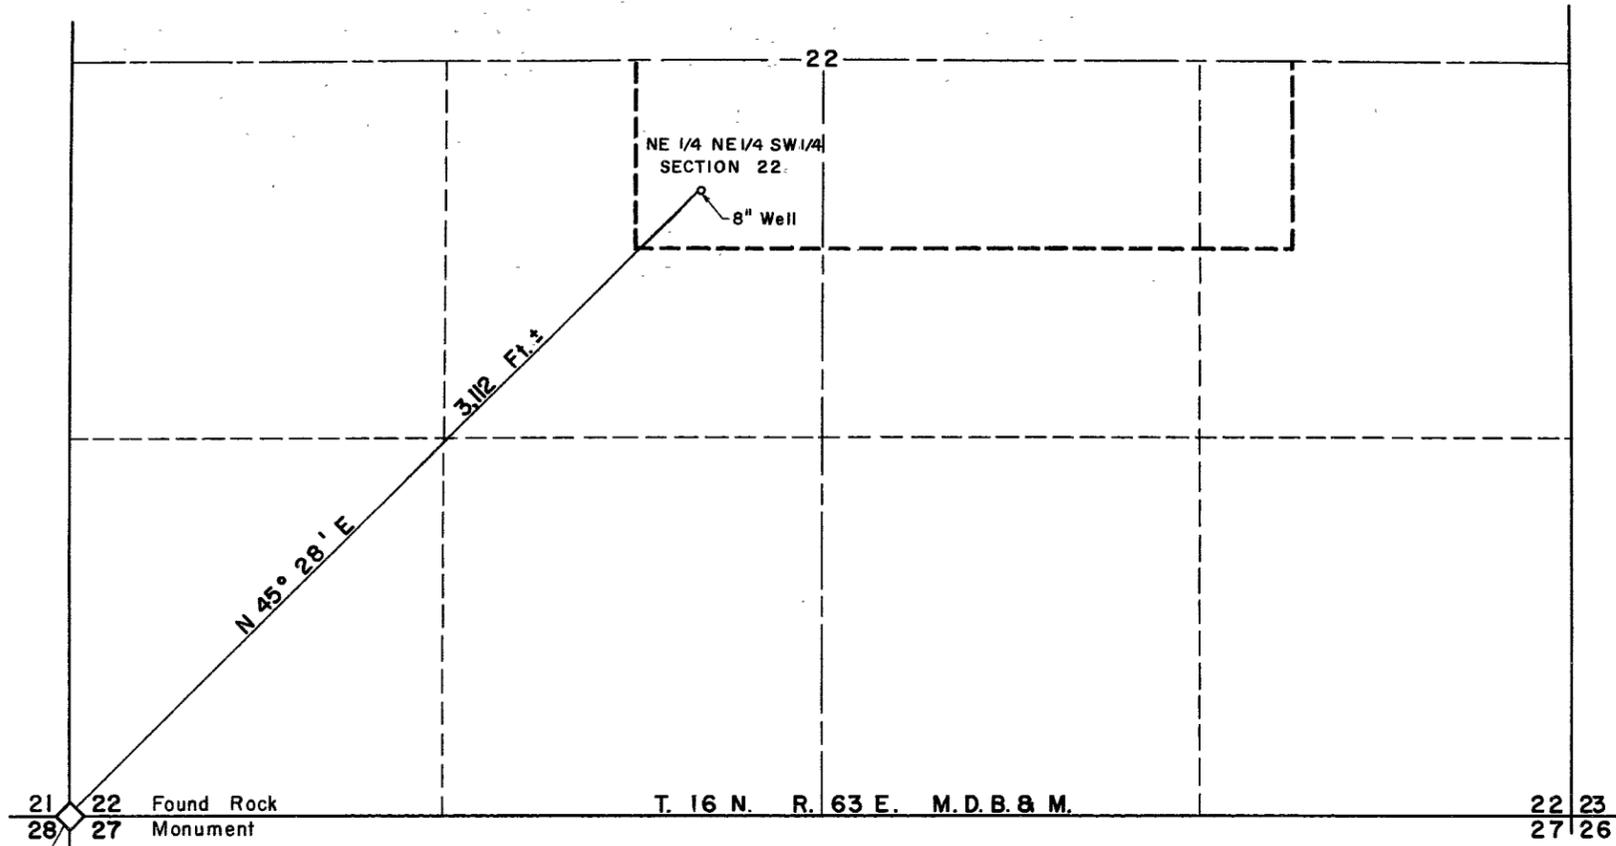

STATE OF UTAH }  
 COUNTY OF WEBER } SS.

I, John E. Riley, being first duly sworn, depose and say that this map, consisting of one sheet, has been correctly drawn to the designated scale from field notes of a survey made under my supervision and direction, on the 11th day of August, 1965; that it truly and correctly represents the proposed location and extent of the works used to divert from an underground source, in WHITE PINE County, NEVADA, By UNITED STATES OF AMERICA, FOREST SERVICE for domestic purposes. That the proposed location of the structure, and names of all other works or streams which are crossed or connected with said works are fully and correctly designated hereon.

John E. Riley  
 (State Water Right Surveyor)

Subscribed and sworn to before me  
 this 10 day of April, 1967  
 Notary Public in and for WEBER County, UTAH.

Collin Clayton 4/19/67

FILED  
 APR 22 1967  
 STATE ENGINEER'S OFFICE

Scale 1 inch = 300 feet

MAP  
 To Accompany Application to Appropriate Water  
 for Domestic Use  
 By UNITED STATES OF AMERICA, FOREST SERVICE  
 From Underground Source  
 WHITE PINE COUNTY, NEVADA

23947