



SEC. 31 & 32, T. 30 S., R. 64 E., M.D.B. & M.
CLARK COUNTY, NEVADA

POINT OF DIVERSION N.E. 1/4, N.W. 1/4
SEC. 31, T. 30 S., R. 64 E., M.D.B. & M.

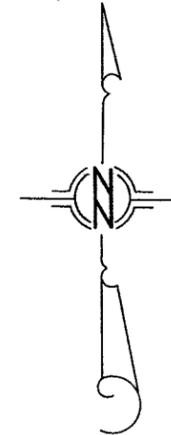


SCALE: 1" = 600'

 

-NOTE-

BASIS OF BEARINGS (N 26° 20' E) RANDOM LINE FROM SW COR SEC 31, TO WELL SITE, AS ESTABLISHED BY SOLAR OBSERVATION JULY 14th, 1967

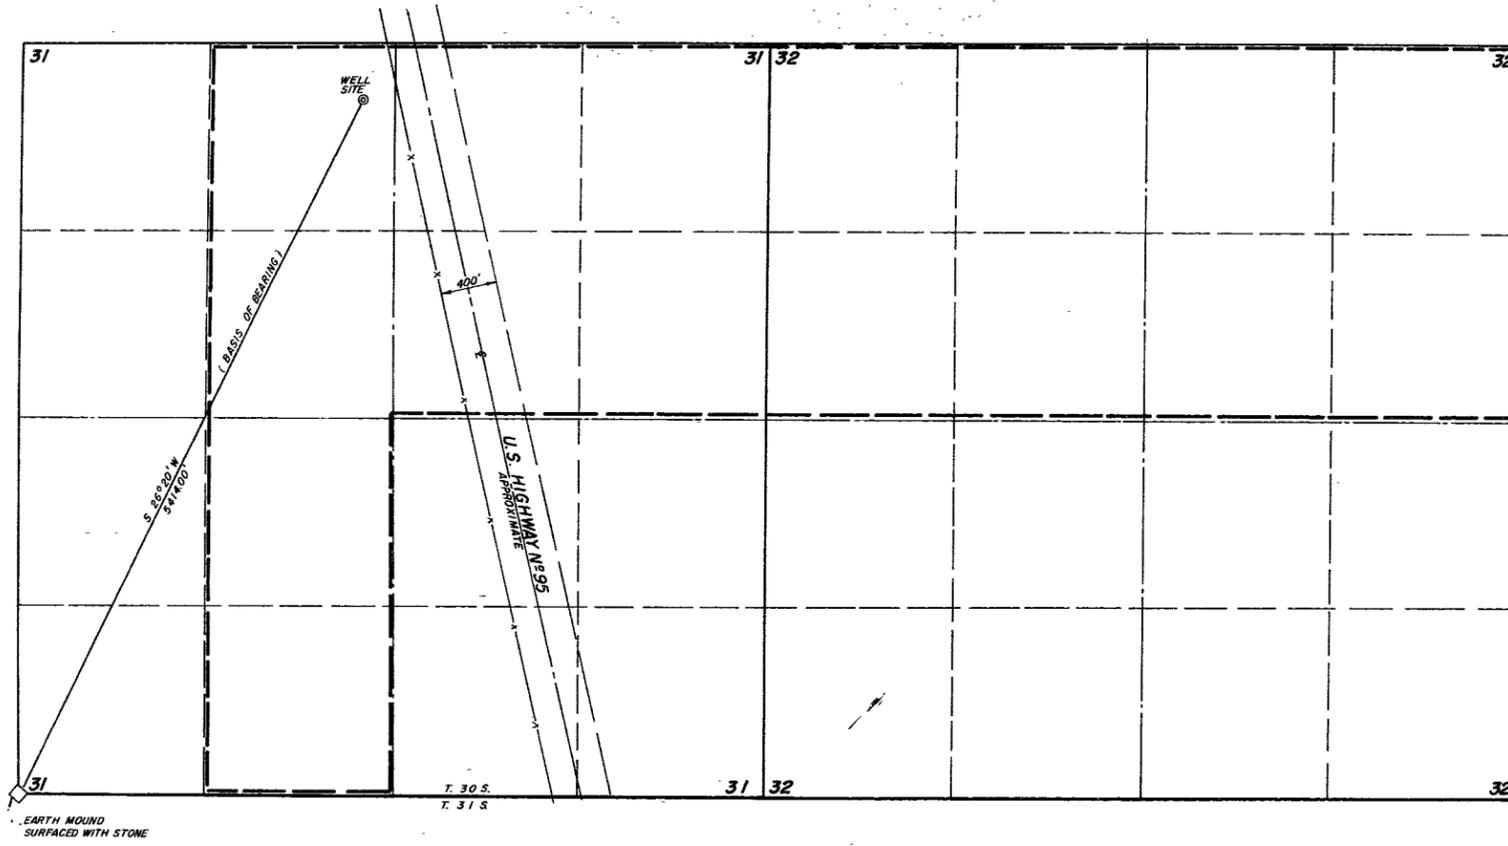

STATE OF NEVADA)
COUNTY OF CLARK) SS


I, STERLING C. DITSWORTH, BEING FIRST DULY SWORN, DEPOSE AND SAY THAT THIS MAP, CONSISTING OF ONE SHEET HAS BEEN CORRECTLY DRAWN TO THE DESIGNATED SCALE FROM FIELD NOTES OF A SURVEY MADE UNDER MY SUPERVISION AND DIRECTION ON THE 14th DAY OF JULY, 1967, THAT IT TRULY AND CORRECTLY REPRESENTS THE LOCATION AND EXTENT OF THE WORKS USED TO DIVERT WATER FROM AN UNDERGROUND SOURCE IN CLARK COUNTY BY J. EMERY STROMBERG FOR IRRIGATION AND DOMESTIC USE AND THAT THE BOUNDARIES OF THE LANDS EMBODIED IN THE TRACT OWNED OR CONTROLLED BY THE APPLICANT AND UPON WHICH IT IS PROPOSED TO USE THE WATER FOR ARE FULLY AND CORRECTLY DESIGNATED THEREON

Sterling C. Ditsworth
STATE WATER RIGHT SURVEYOR No. 348

SUBSCRIBED AND SWORN TO BEFORE ME THIS 21st DAY OF July, 1967

Irene E. Miller
NOTARY PUBLIC IN AND FOR CLARK COUNTY, NEVADA

MY COMMISSION EXPIRES Sept. 28, 1968

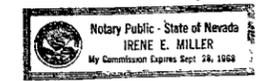

FILED
July 27, 1967
STATE ENGINEER'S OFFICE

MAP TO ACCOMPANY APPLICATION
FOR
IRRIGATION AND DOMESTIC USE
BY
J. EMERY STROMBERG
FROM AN UNDERGROUND SOURCE
(PIUTE VALLEY)
IN CLARK COUNTY, NEVADA