

SW 1/4 SEC. 36, T. 21 S., R. 53 E., M. D. M.
 NYE COUNTY, NEVADA



STATE OF NEVADA
 COUNTY OF NYE

55

I, James C. Perkins, Jr., being first duly sworn, depose and say that this map, consisting of one sheet, has been correctly drawn to the designated scale from field notes of a survey made by me (or under my supervision and direction) between the 10th day of JULY and the 12th day of JULY 1967; that it truly and correctly represents the proposed location and extent of the works used to divert water from UNDERGROUND in NYE CO. by JOHN O. PARKO for IRRIGATION AND DOMESTIC purposes. That the proposed point of diversion, the approximate location and size of the diverting channel, all reservoirs or basins, the location and names of all other works which will cross or connect with the proposed works; and the boundary of all lands, showing by 40-acre subdivisions the areas proposed to be irrigated, are fully and correctly designated thereon.


James C. Perkins, Jr.
 State Water Right Surveyor

Subscribed and sworn to before me
 this 15th day of August 1967
Paula A. Douglas
 Notary Public in and for Nye County, Nevada

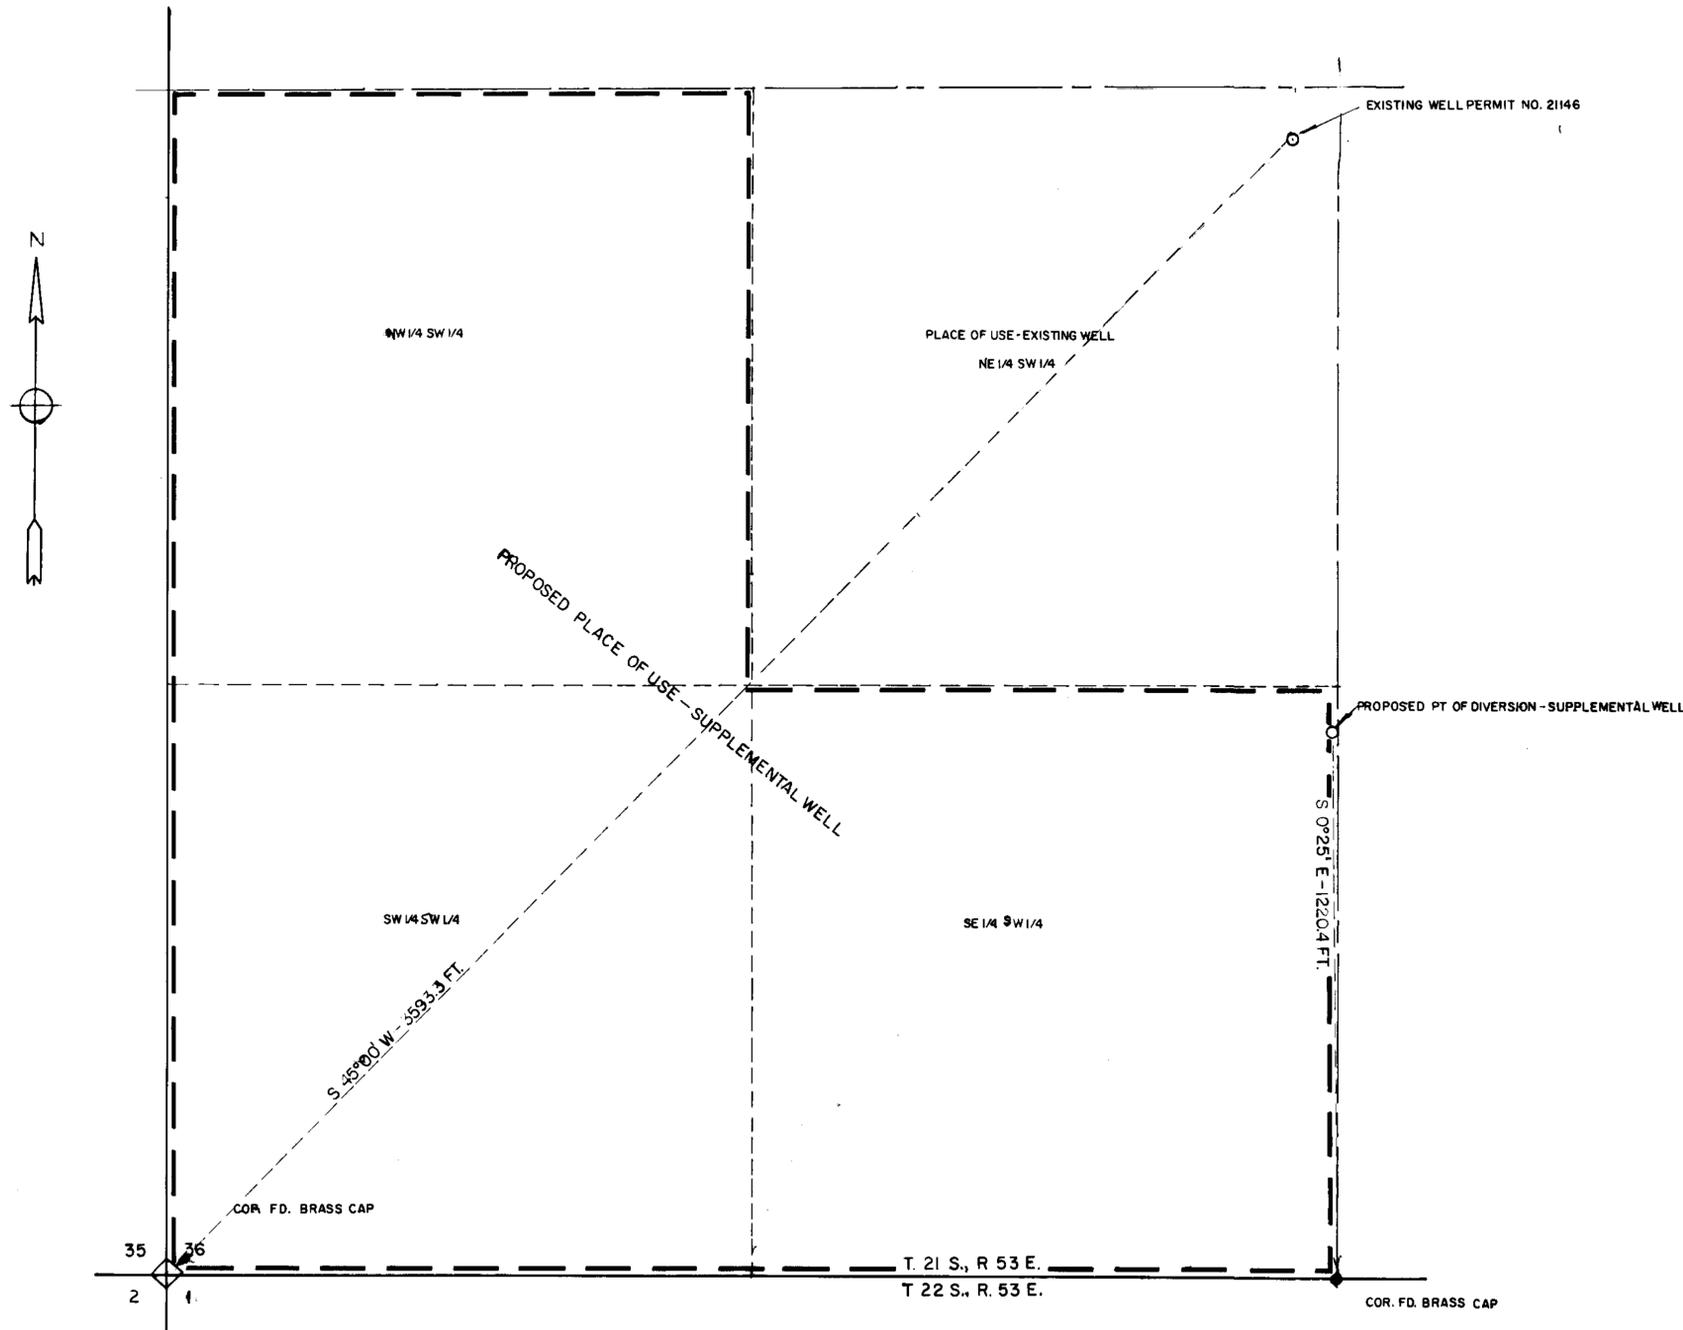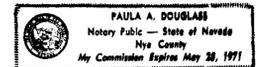

NOTES: BEARINGS BASED ON SOUTH LINE SEC. 36, WEST, PER OFFICIAL PLAT T. 21 S., R. 53 E., M. D. M.,
 APPROVED SEPT. 22, 1949.
 ALL LANDS SHOWN OWNED OR CONTROLLED BY APPLICANT.

SCALE 1 in. = 200 ft.

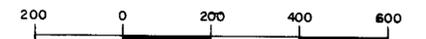

FILED
 Aug 17, 1967
 STATE ENGINEER'S OFFICE

MAP TO ACCOMPANY
 APPLICATION TO APPROPRIATE WATER
 FOR
 IRRIGATION AND DOMESTIC
 BY
 JOHN O. PARKO
 FROM
 UNDERGROUND IN NYE COUNTY

70578 57649 24071