



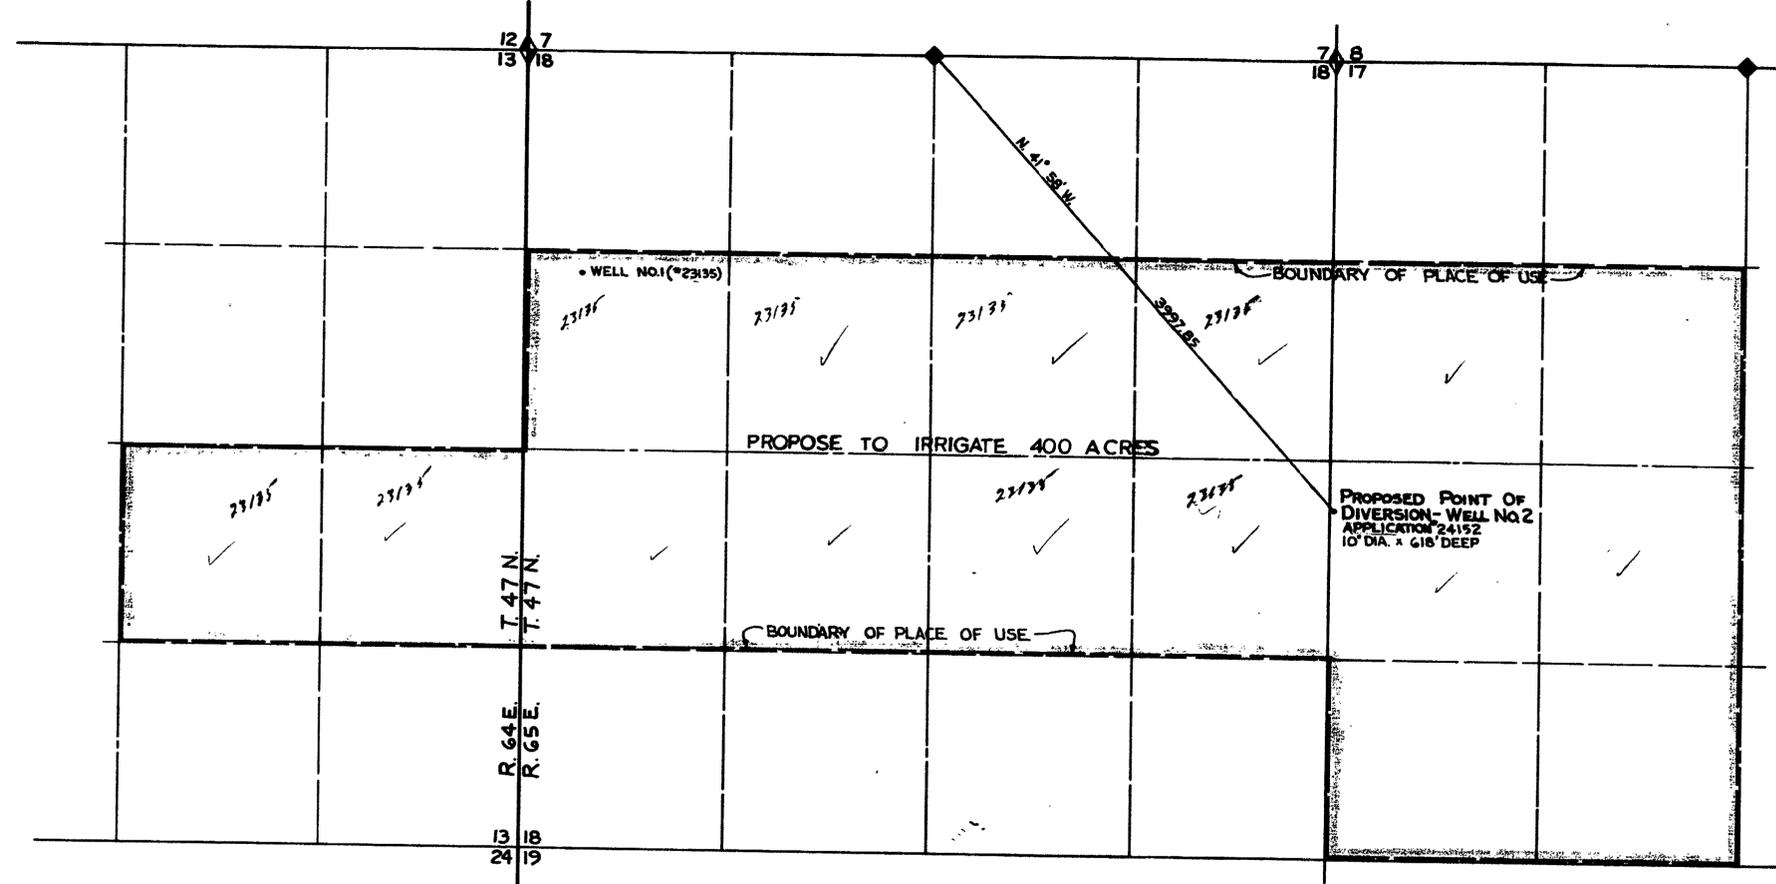


ALL CORNERS SHOWN FOUND ARE MARKED ROCKS



STATE OF NEVADA } s.s.  
 COUNTY OF ELKO }  
 I, W. H. SETTELMAYER, BEING FIRST DULY SWORN, DEPOSE AND SAY THAT THIS MAP, CONSISTING OF 1 SHEET, HAS BEEN CORRECTLY DRAWN TO THE DESIGNATED SCALE FROM FIELD NOTES OF A SURVEY MADE BY ME ON THE 5<sup>TH</sup> DAY OF NOVEMBER, 1967; THAT IT TRULY AND CORRECTLY REPRESENTS THE PROPOSED LOCATION AND EXTENT OF THE WORKS USED TO DIVERT WATER FROM AN UNDERGROUND SOURCE IN ELKO COUNTY, BY W. D. RANCHING COMPANY FOR IRRIGATION PURPOSES. THAT THE PROPOSED POINT OF DIVERSION, THE APPROXIMATE LOCATION AND SIZE OF THE DIVERTING CHANNEL, ALL RESERVOIRS OR BASINS, THE LOCATION AND NAMES OF ALL OTHER WORKS WHICH WILL CROSS OR CONNECT WITH THE PROPOSED WORKS, AND THE BOUNDARY OF ALL LANDS SHOWING BY 40-ACRE SUBDIVISIONS THE AREAS PROPOSED TO BE IRRIGATED, ARE FULLY AND CORRECTLY DESIGNATED THEREON.

SUBSCRIBED AND SWORN TO BEFORE ME  
 THIS 3<sup>RD</sup> DAY OF JANUARY, 1968.  
*Laura Bernadot*  
 NOTARY PUBLIC IN AND FOR ELKO COUNTY, NEVADA

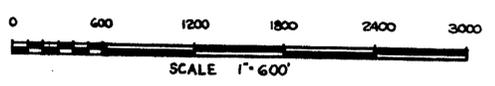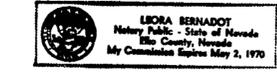

**EILED**  
 Jan. 5, 1968  
 STATE ENGINEER'S OFFICE

NO.	BY	DATE	DESCRIPTION	CHG'D	APP'D
REVISIONS					

**MAP**  
 TO ACCOMPANY APPLICATION TO APPROPRIATE  
 WATER FOR  
**IRRIGATION**  
 BY  
**W. D. RANCHING COMPANY**  
 AN UNDERGROUND SOURCE

**CHLTON ENGINEERING** W-68001 0  
 DIVISION OF CIVIL ENGINEERING

24152