

SCALE: 1" = 500'



STATE OF NEVADA  
COUNTY OF DOUGLAS SS:

I, Ernest E. Muller, being first duly sworn, depose and say that this map, consisting of one sheet, has been correctly drawn to the designated scales from field notes of a survey made by me on December 2, 1967, that it truly and correctly represents the location and extent of the works used to divert water from Beatty Spring and tributaries in Douglas County by JACKSON F. and MARGARET R. LONG for quasi-municipal and domestic purposes. That the point of diversion, the location and names of all other works which connect with the proposed works, and the boundary of the land proposed for use are fully and correctly designated thereon.

*Ernest E. Muller*  
State Water Right Surveyor No. 273

Subscribed and sworn to before me this 8th. day of January, 1968.

*Olive Z. Newton*  
Notary Public in and for  
Ormsby County, Nevada

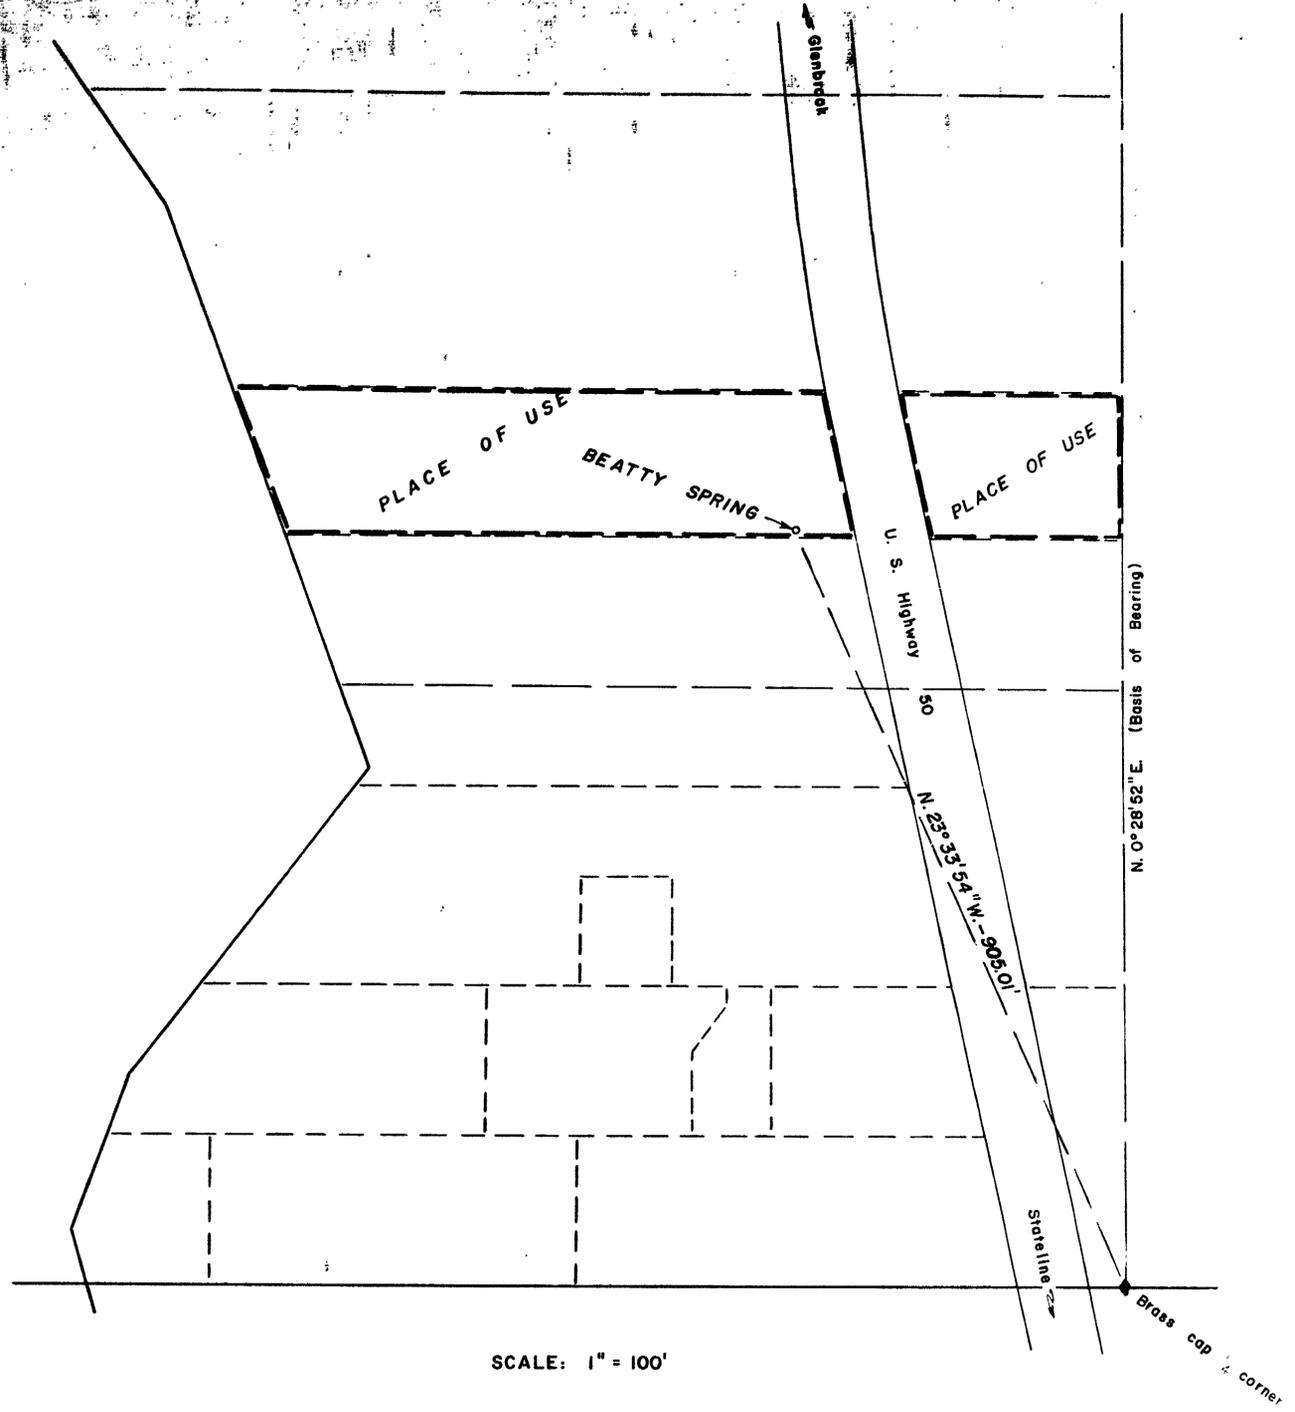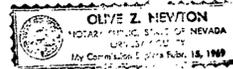

SCALE: 1" = 100'

FILED  
Jan 16, 1968  
STATE ENGINEER'S OFFICE

MAP  
TO ACCOMPANY APPLICATION  
TO APPROPRIATE WATER  
BY  
**JACKSON F. AND MARGARET R. LONG**  
FOR  
QUASI-MUNICIPAL AND DOMESTIC PURPOSES  
FROM  
BEATTY SPRING AND TRIBUTARIES

24301